


# F.1. Set Tekeningen Huidige Toestand

—

31.01.2023


-2

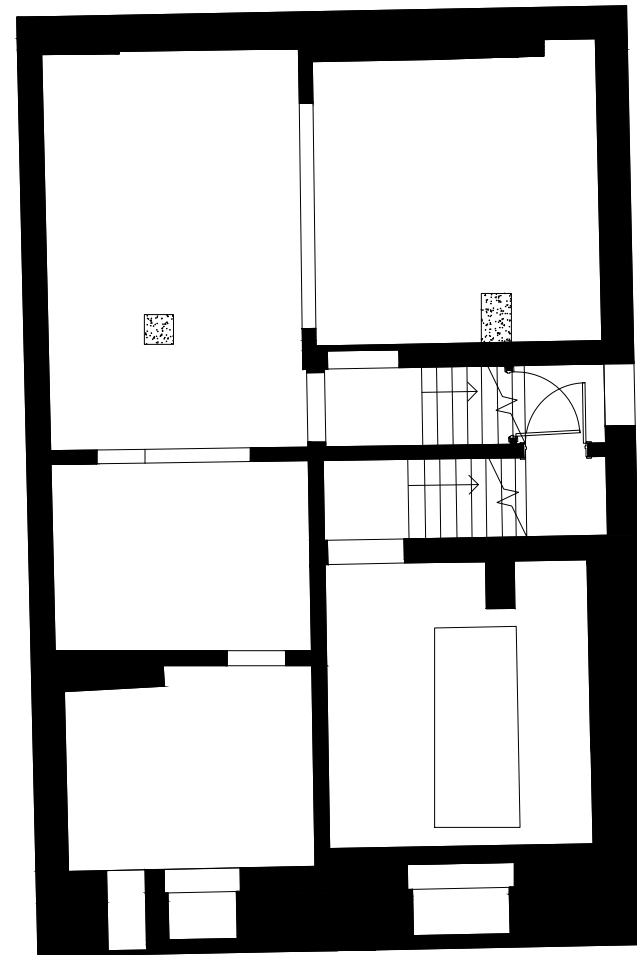


-1




+0

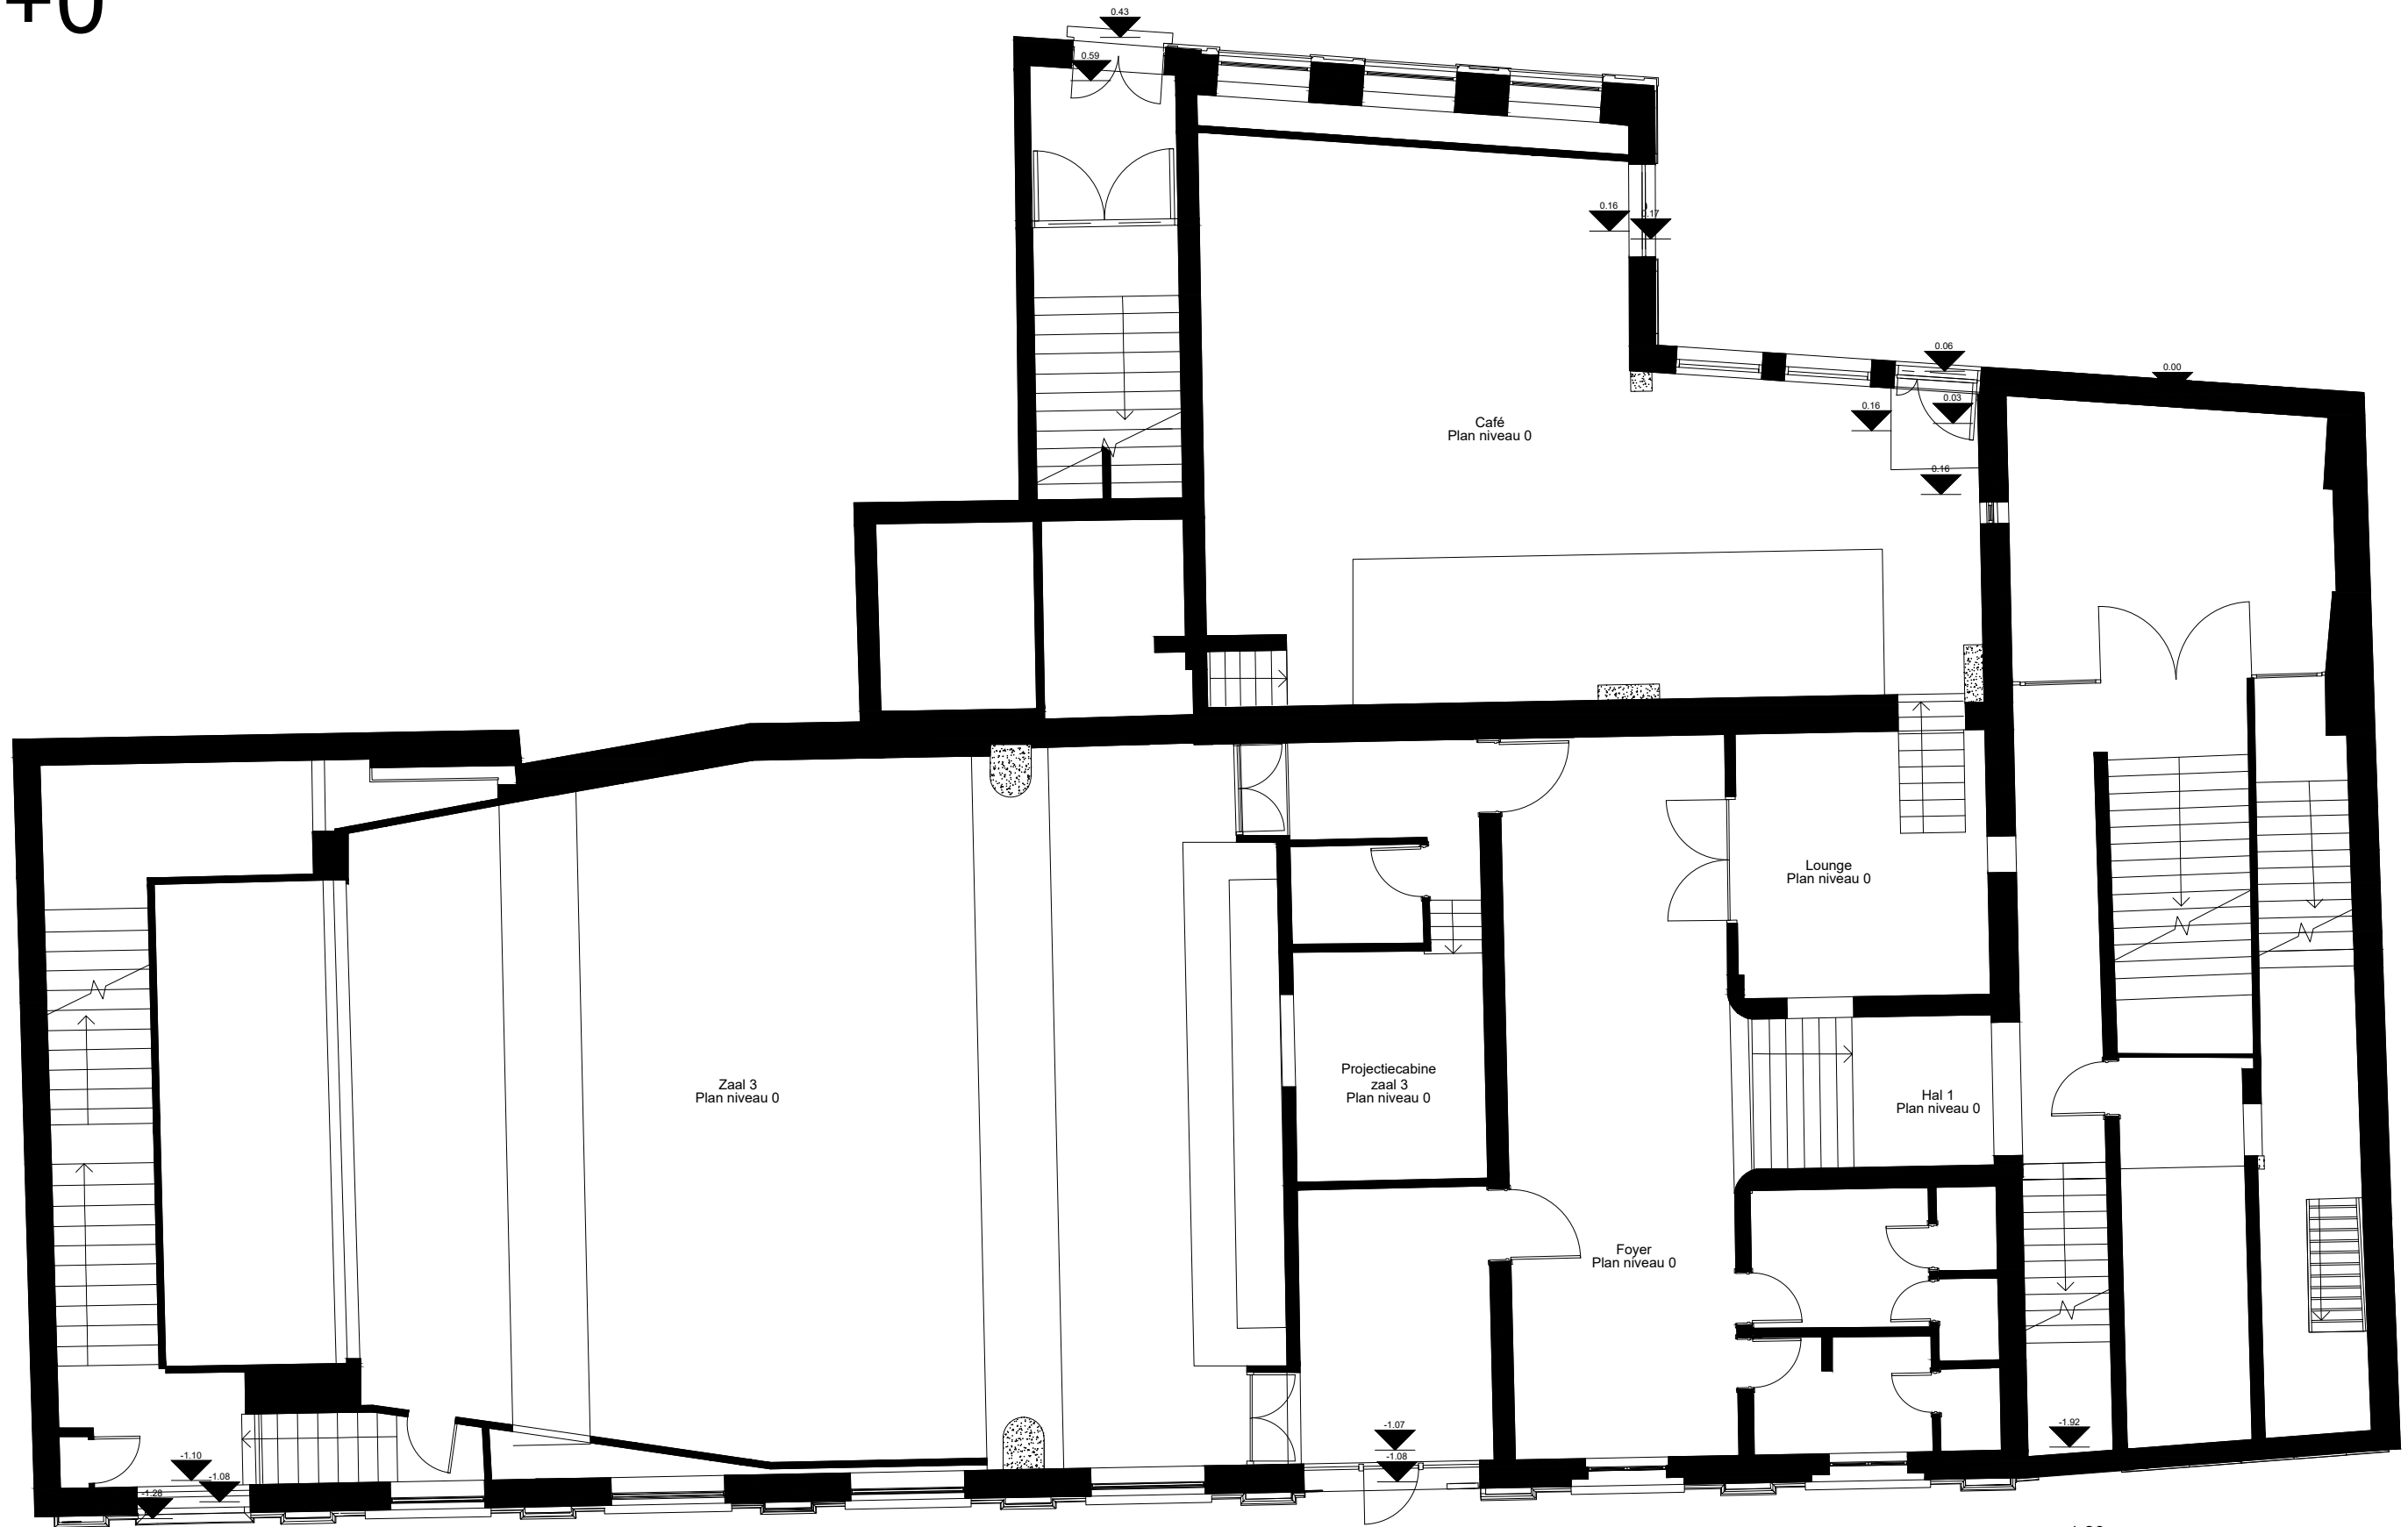


+0.5

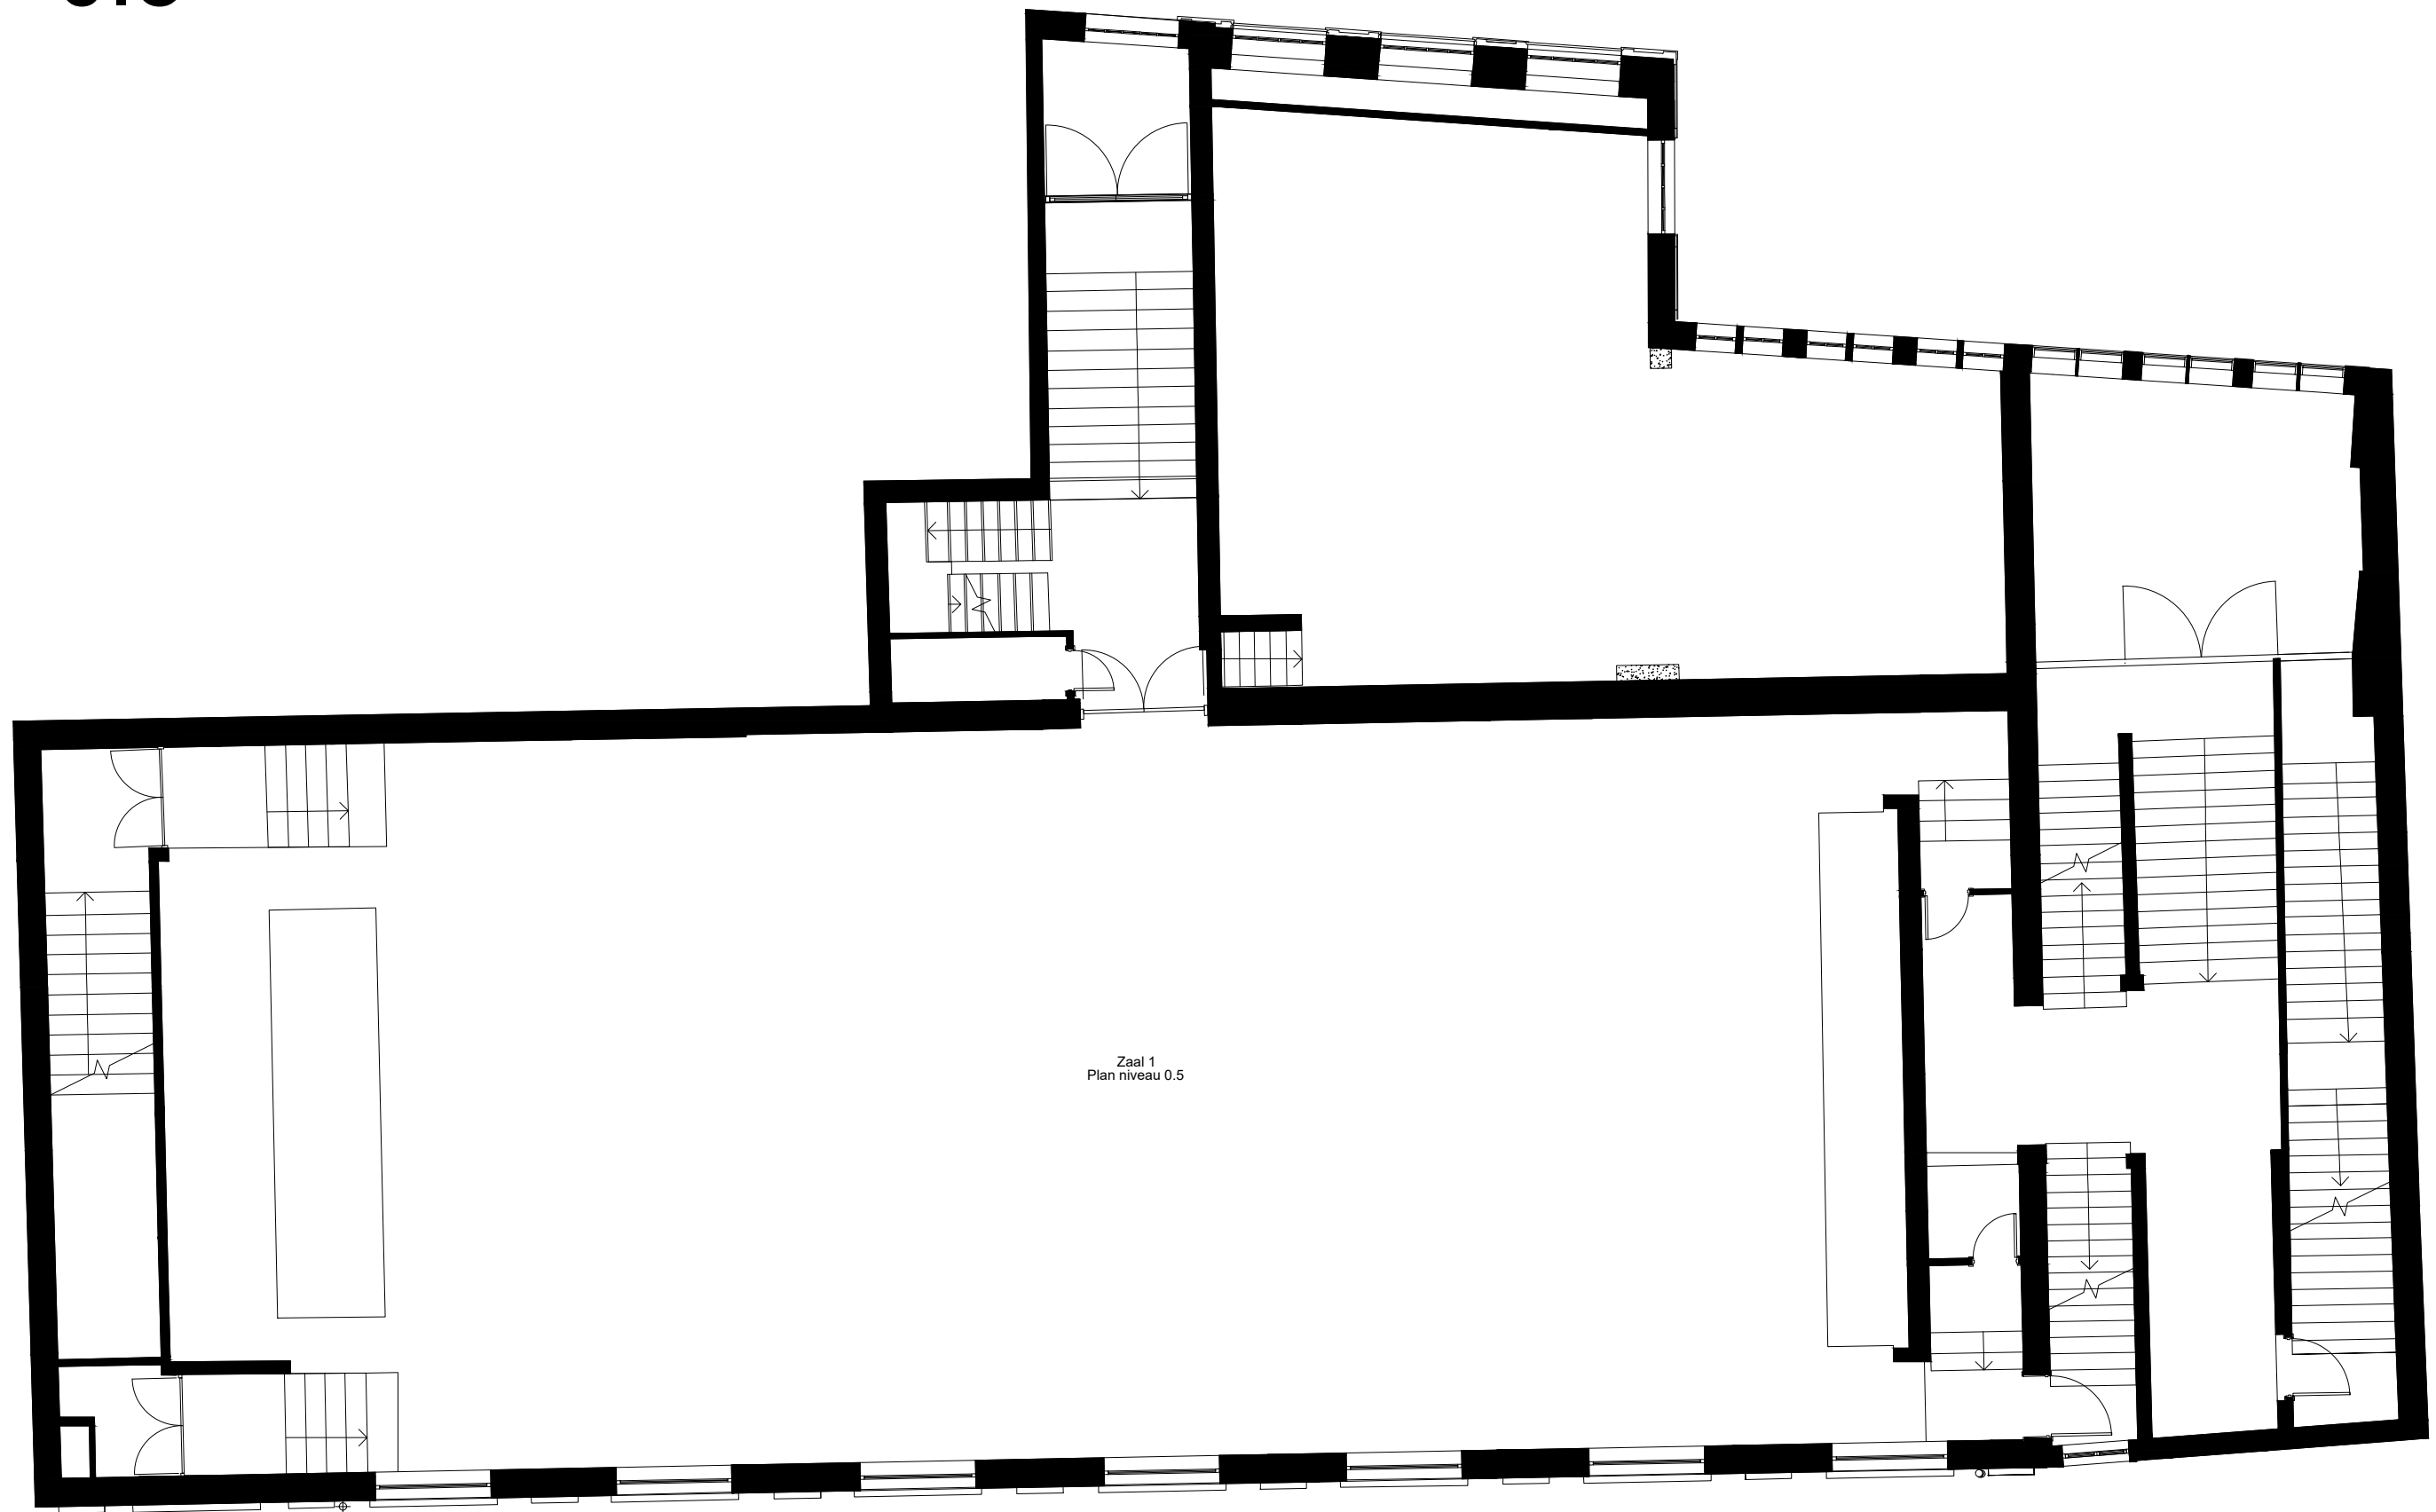


+1

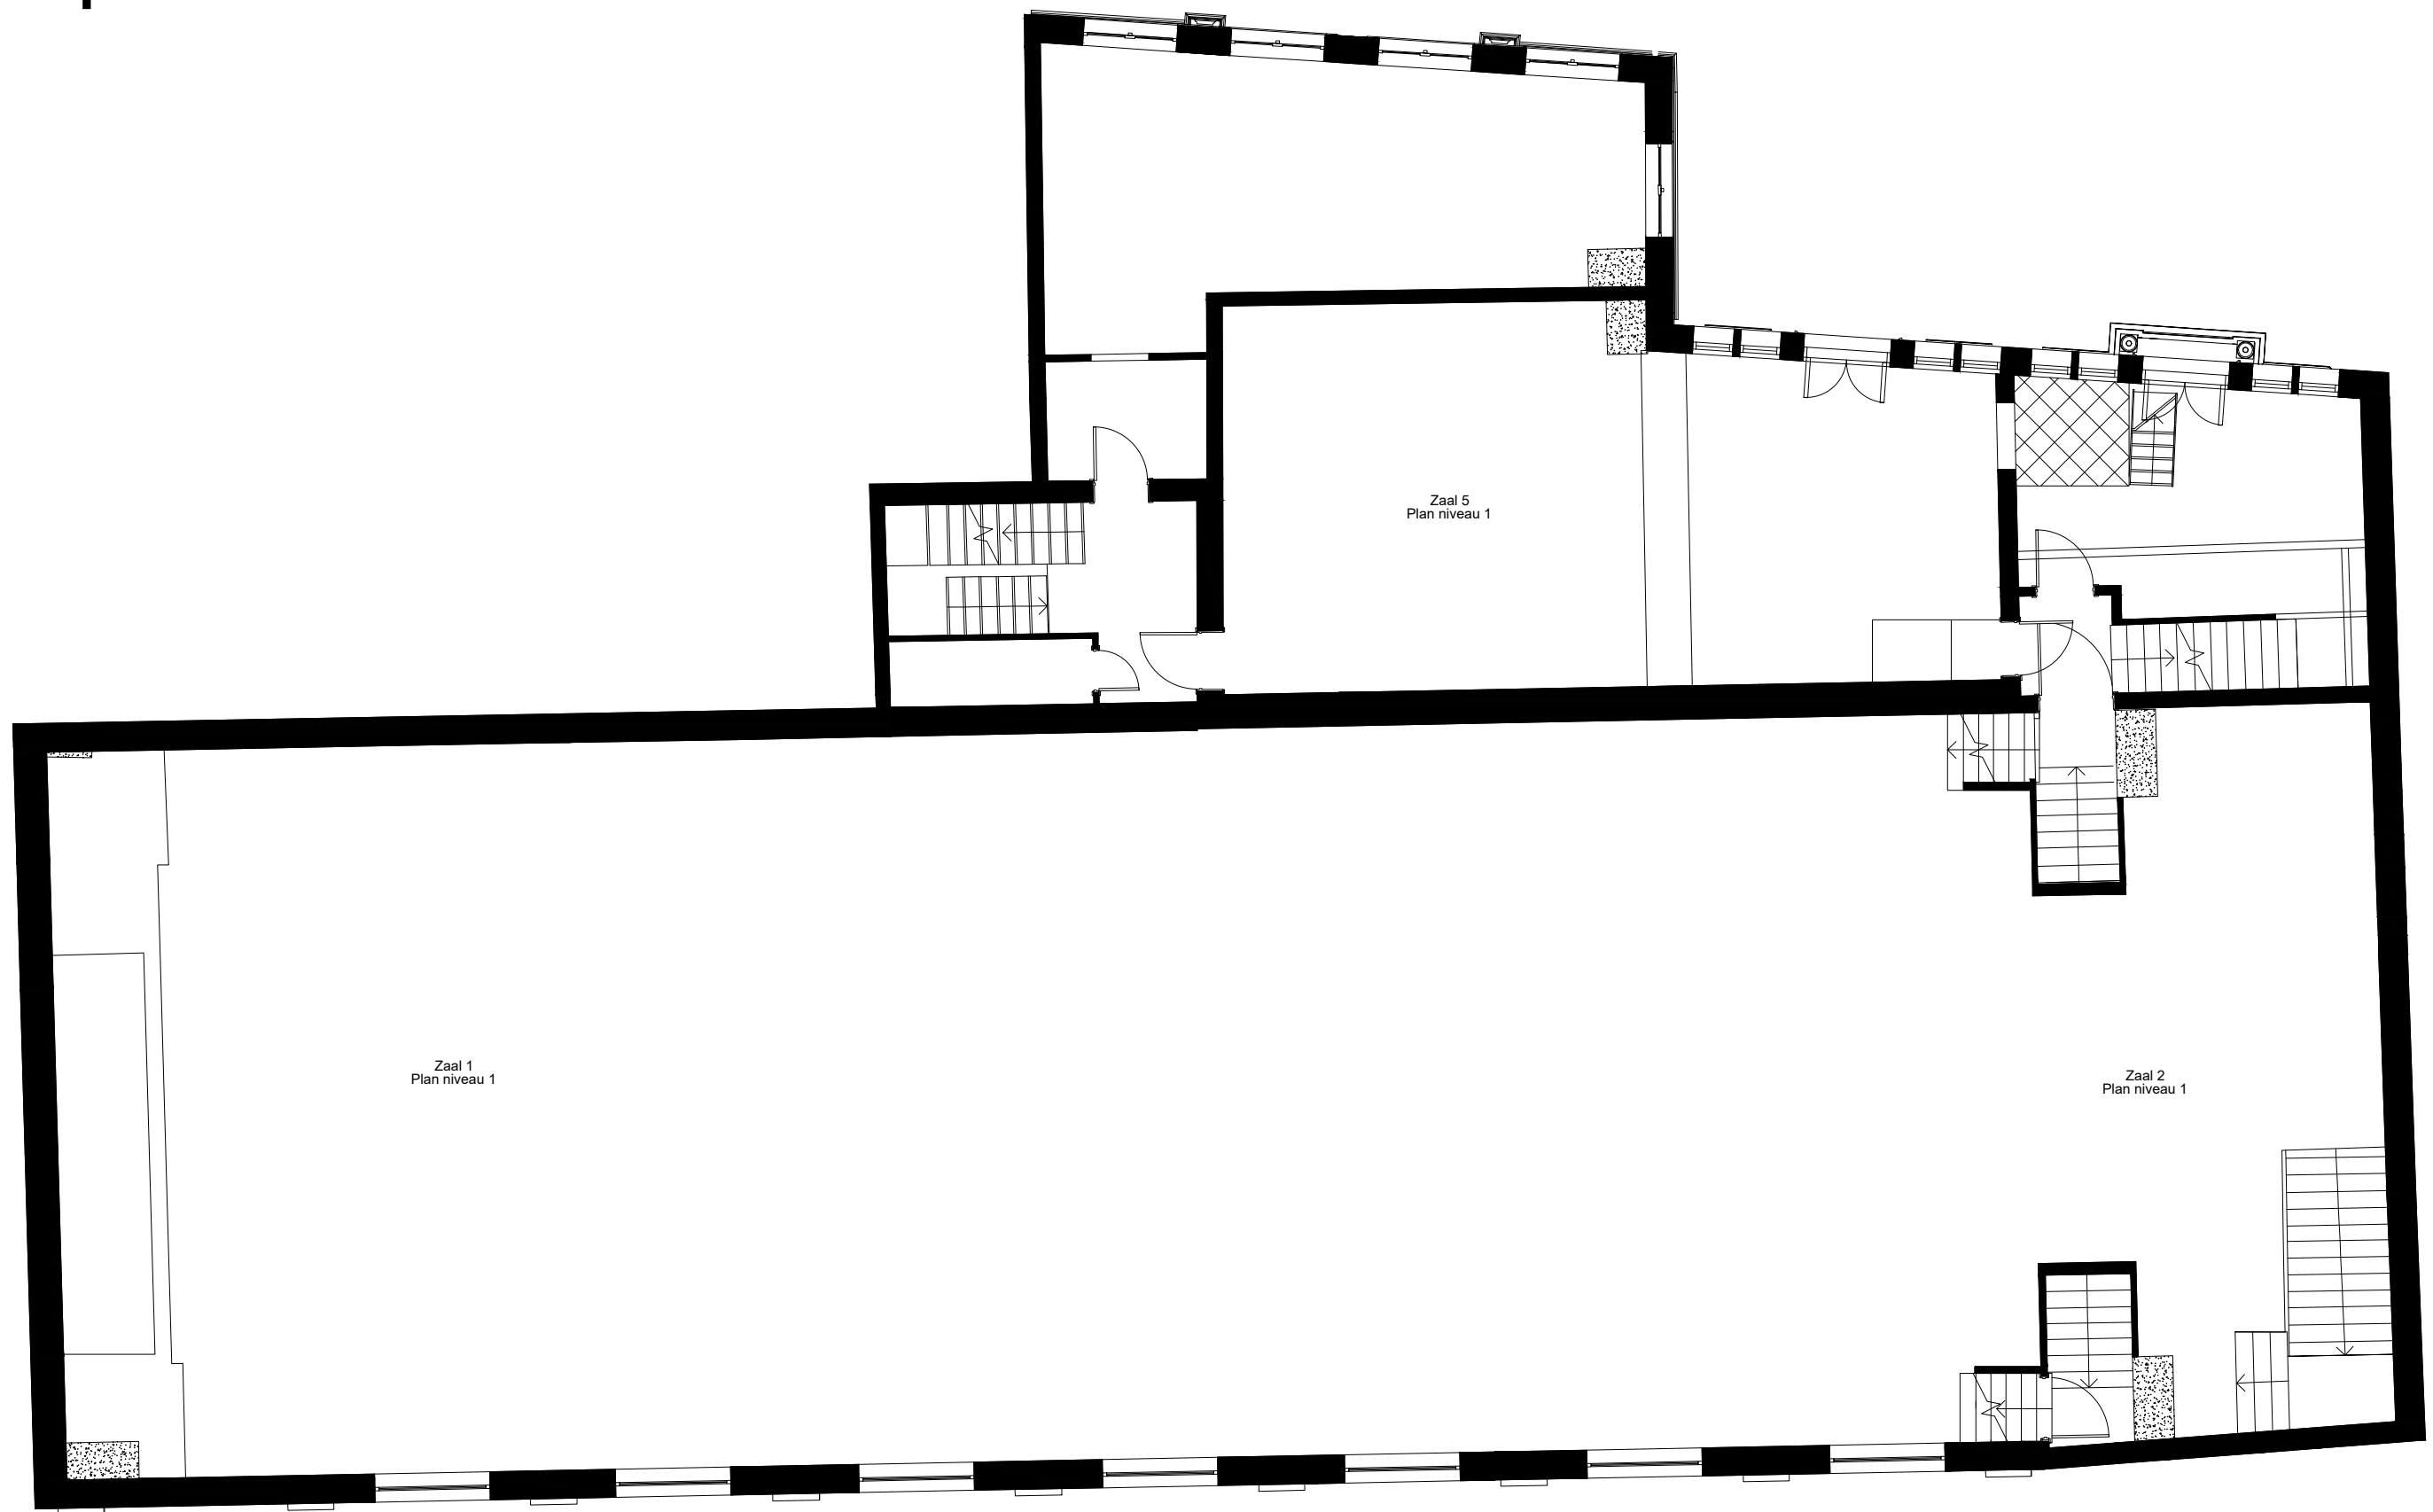

+2

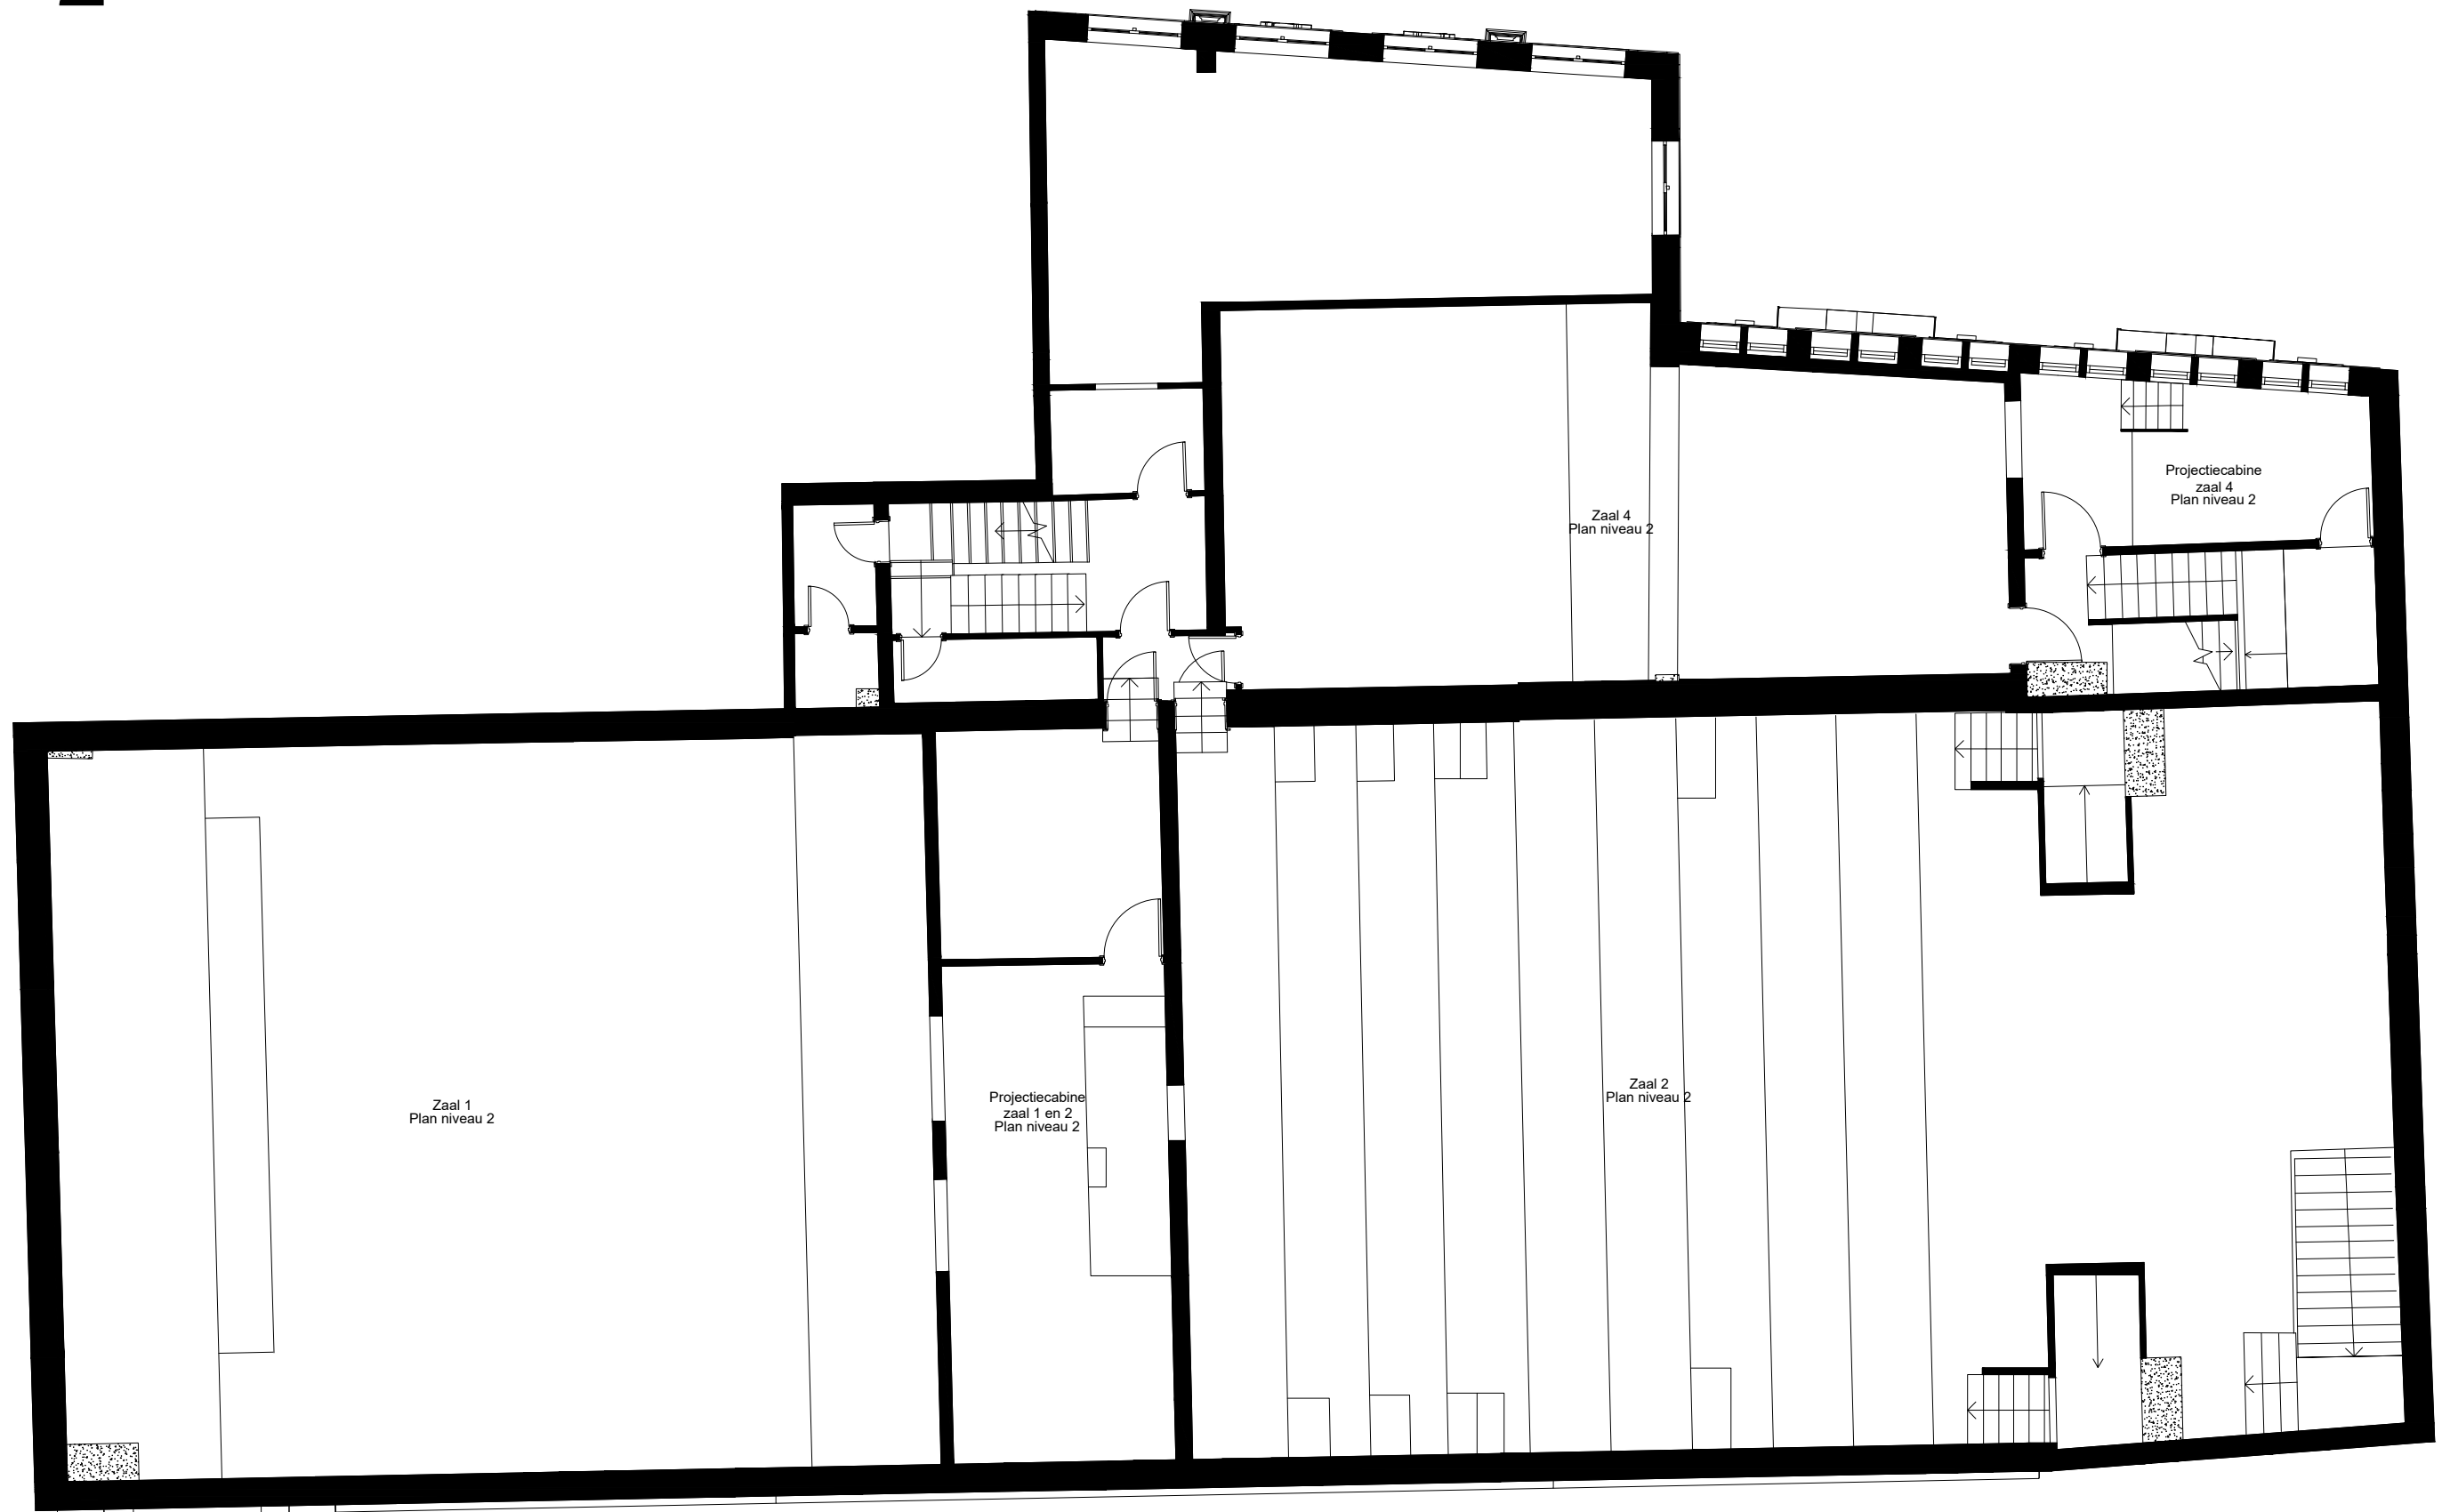


+3

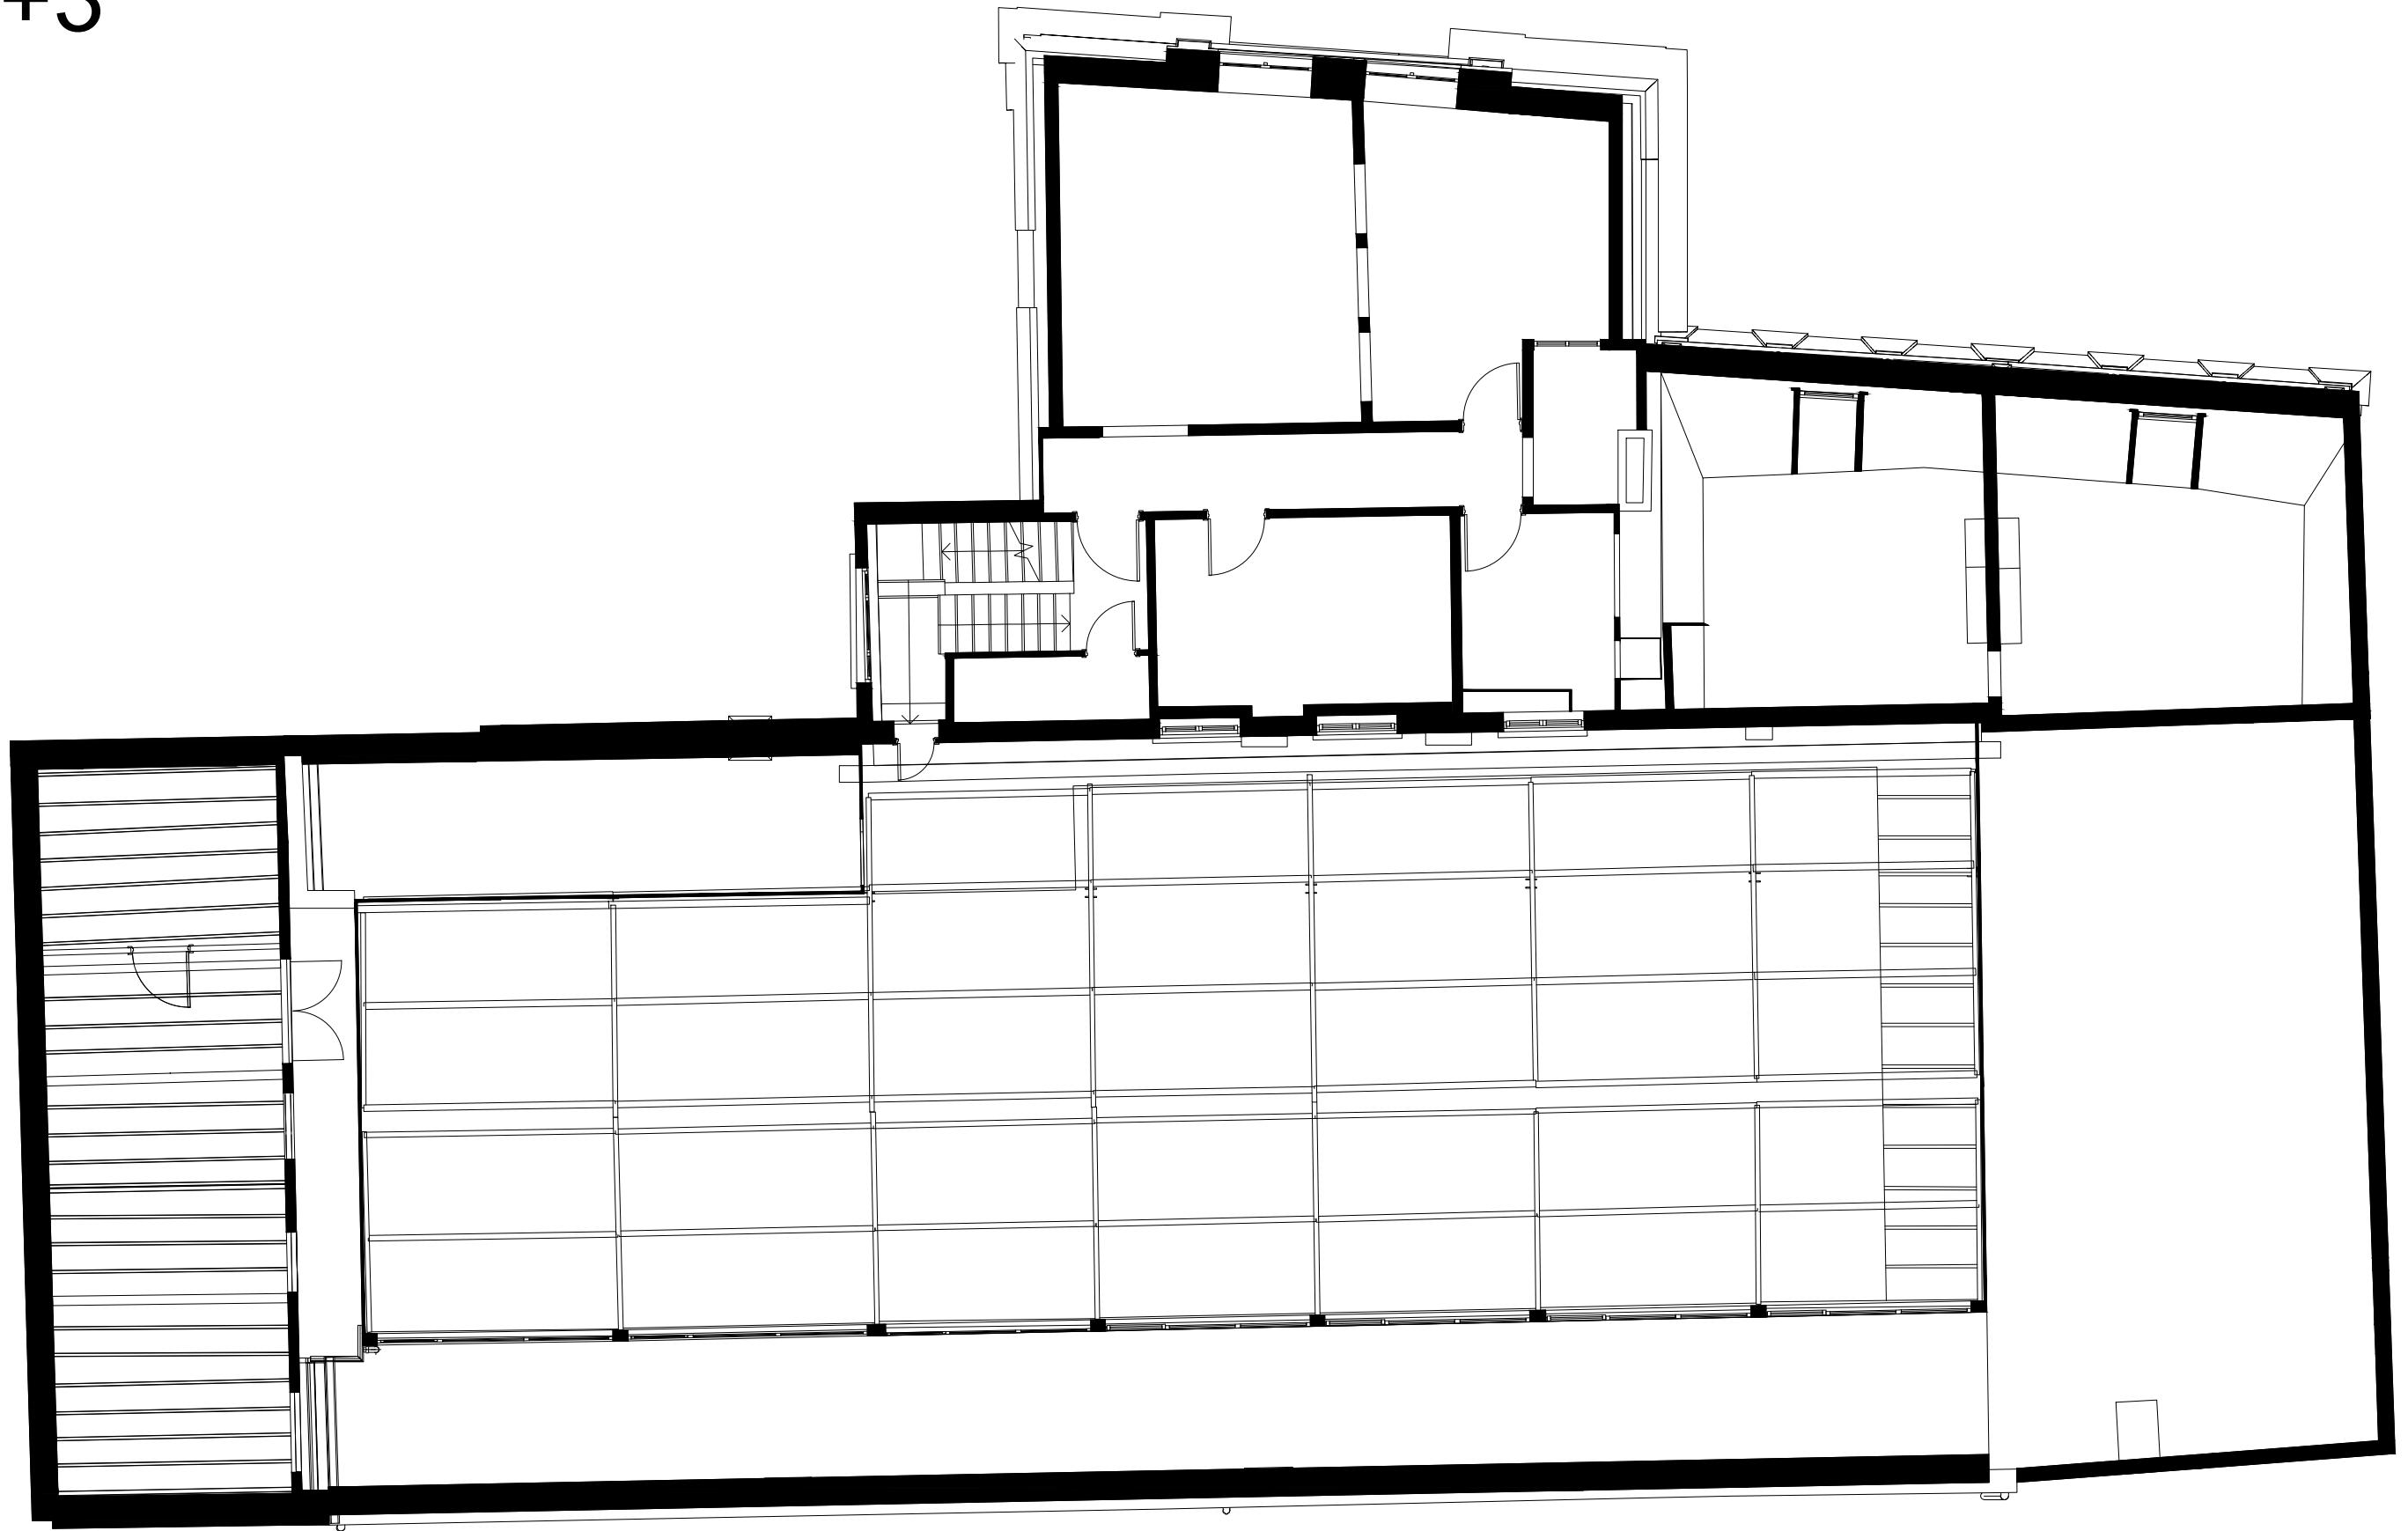





# DAKENPLAN

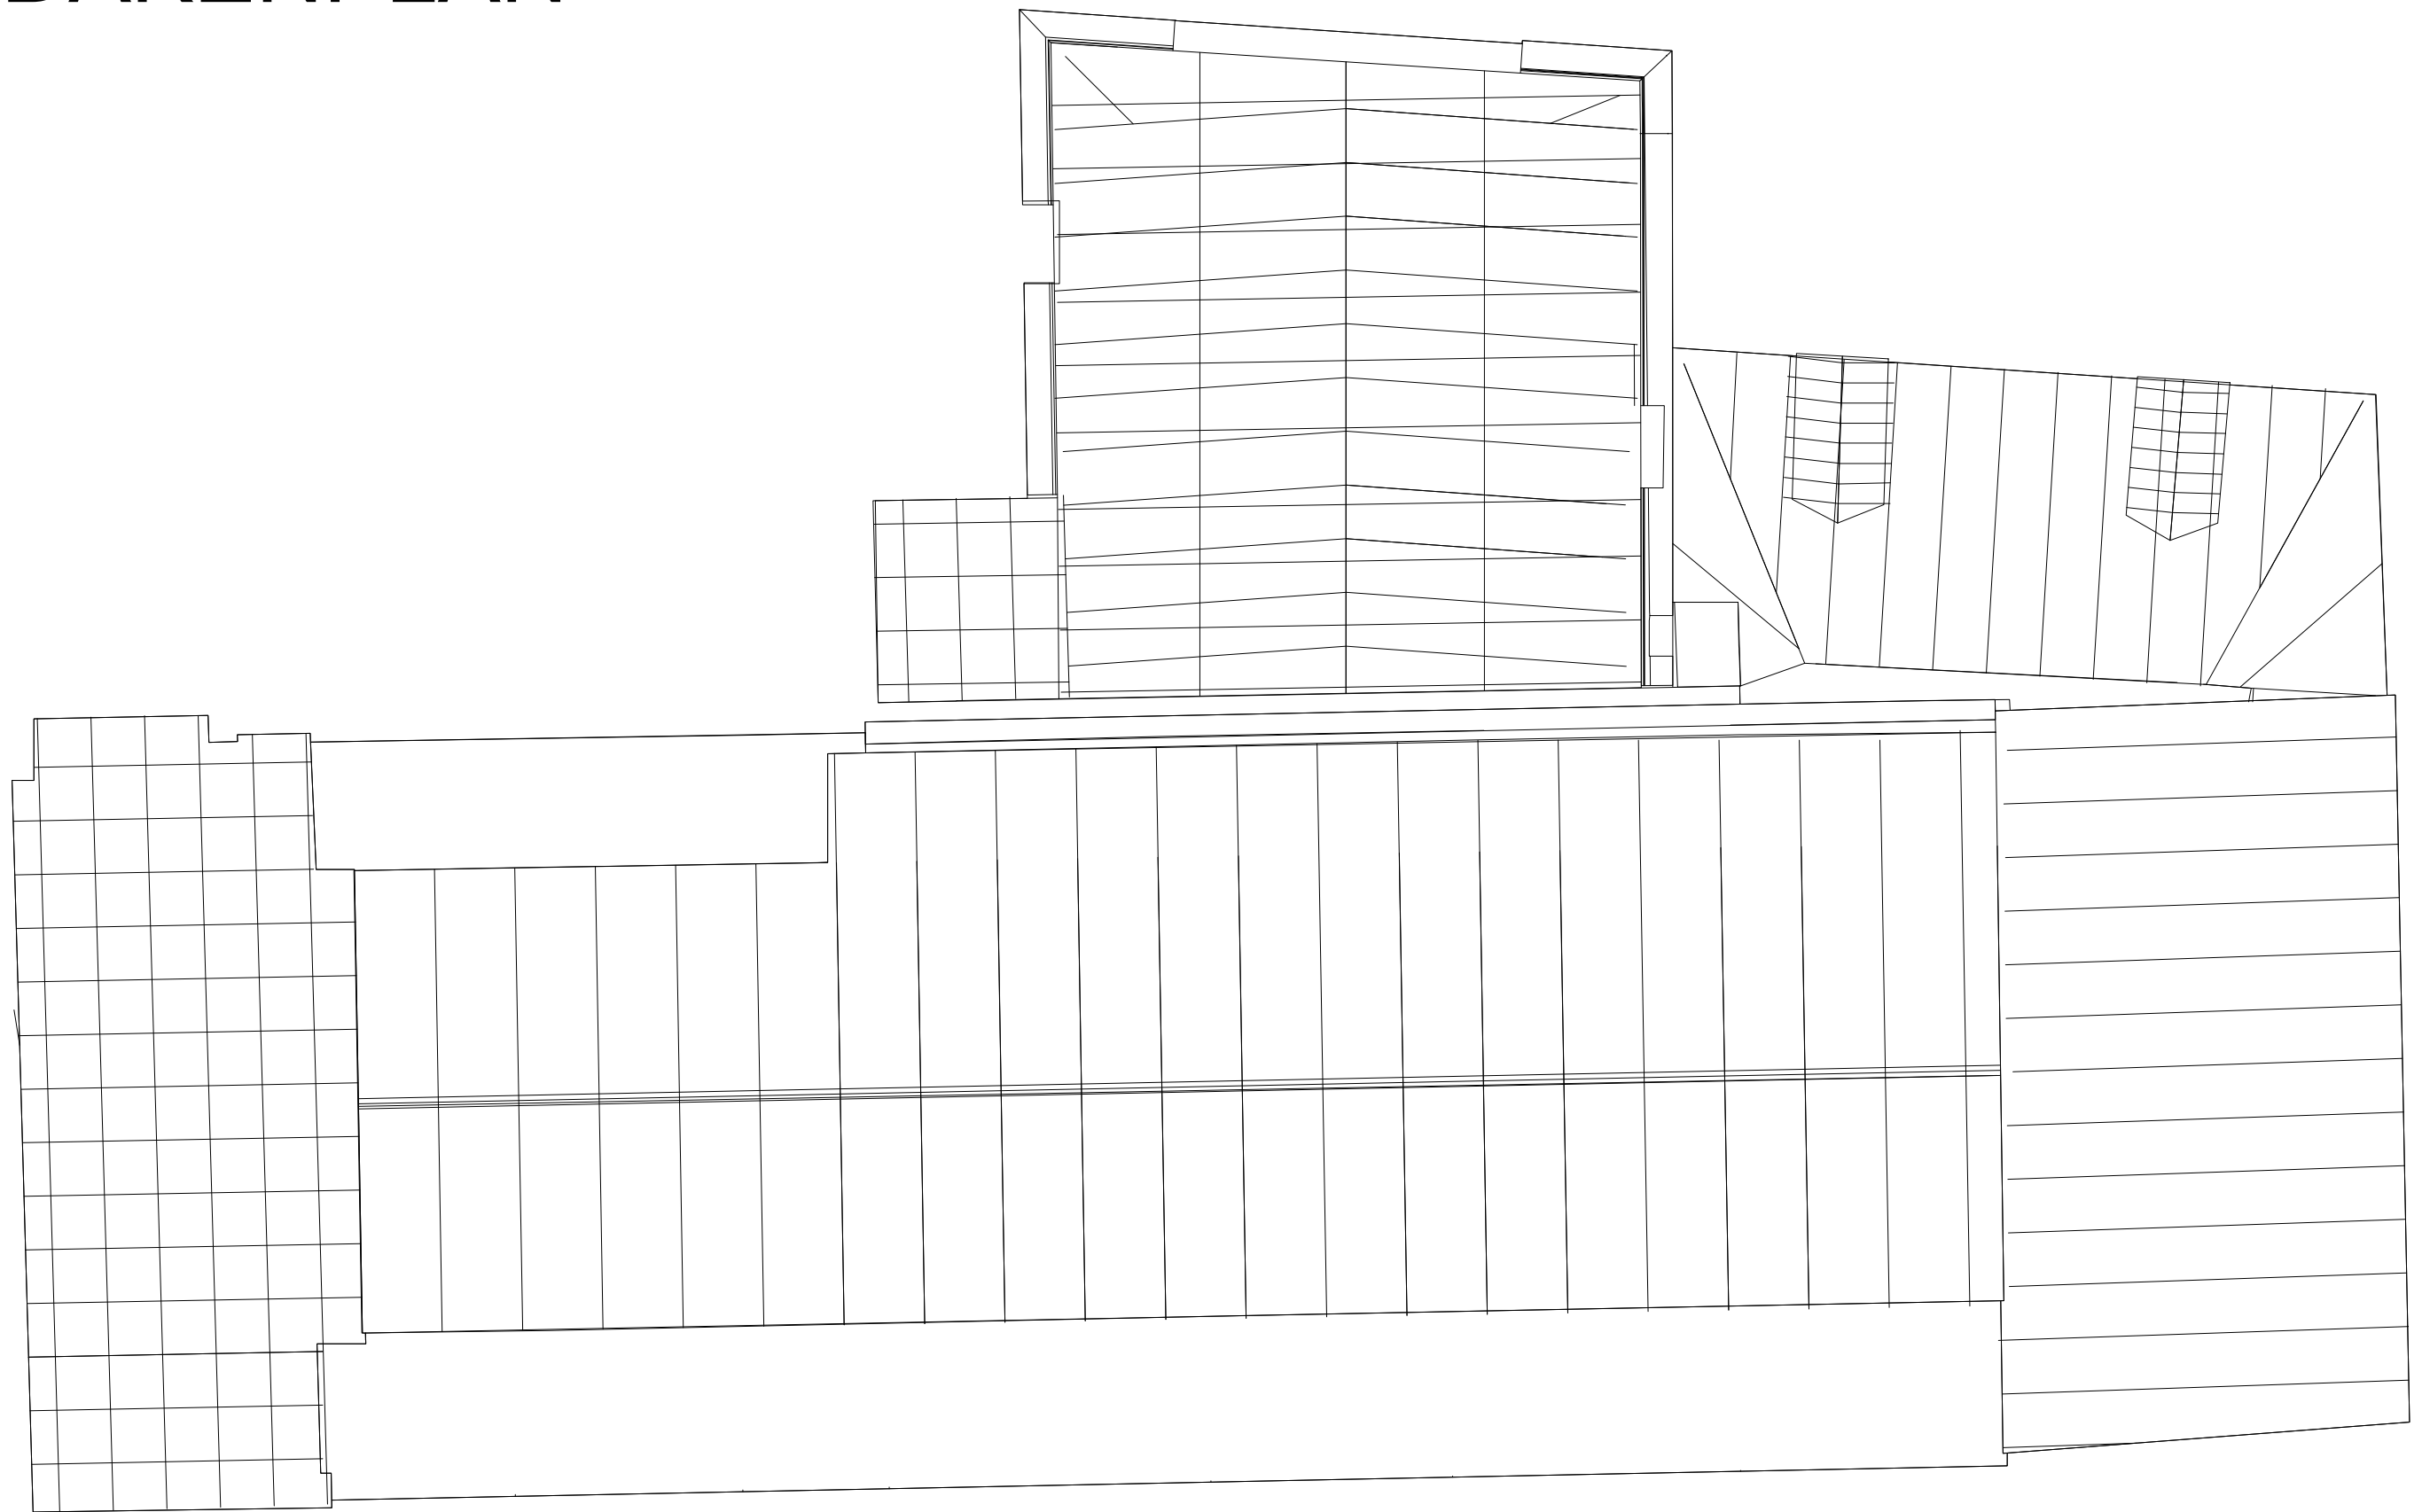


# Langse snede / 2

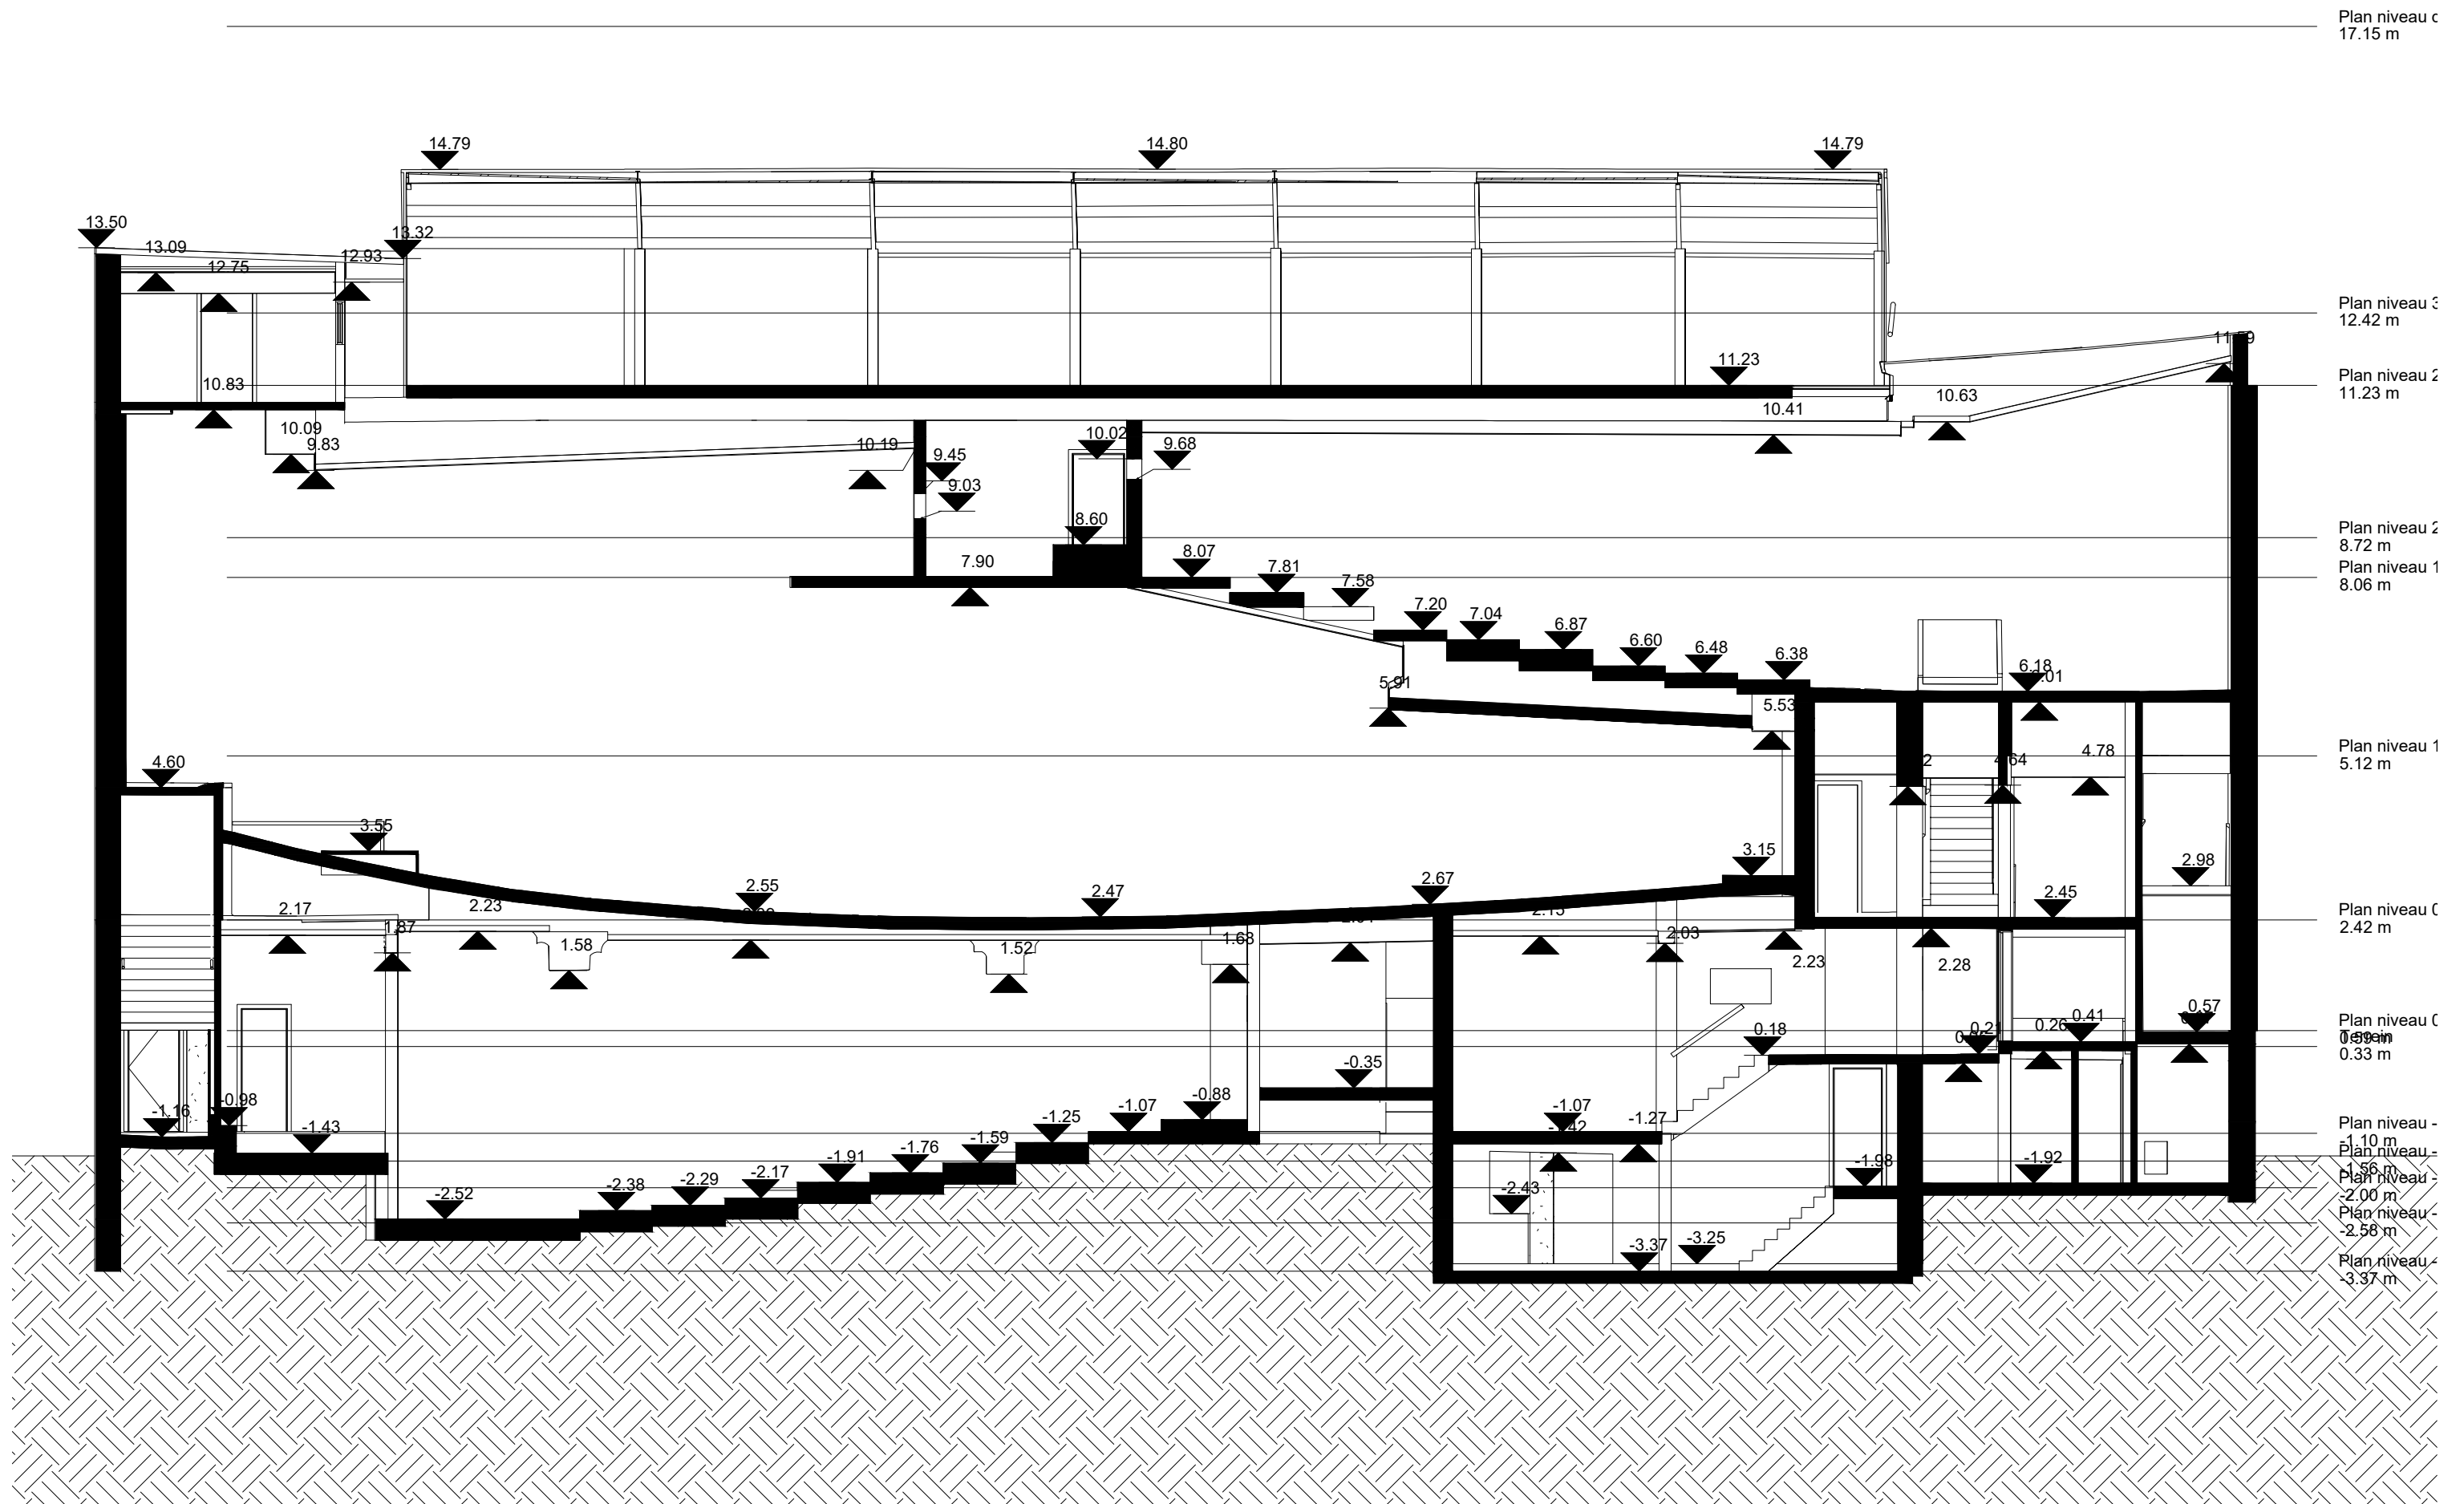


# Dwarse snede / 9

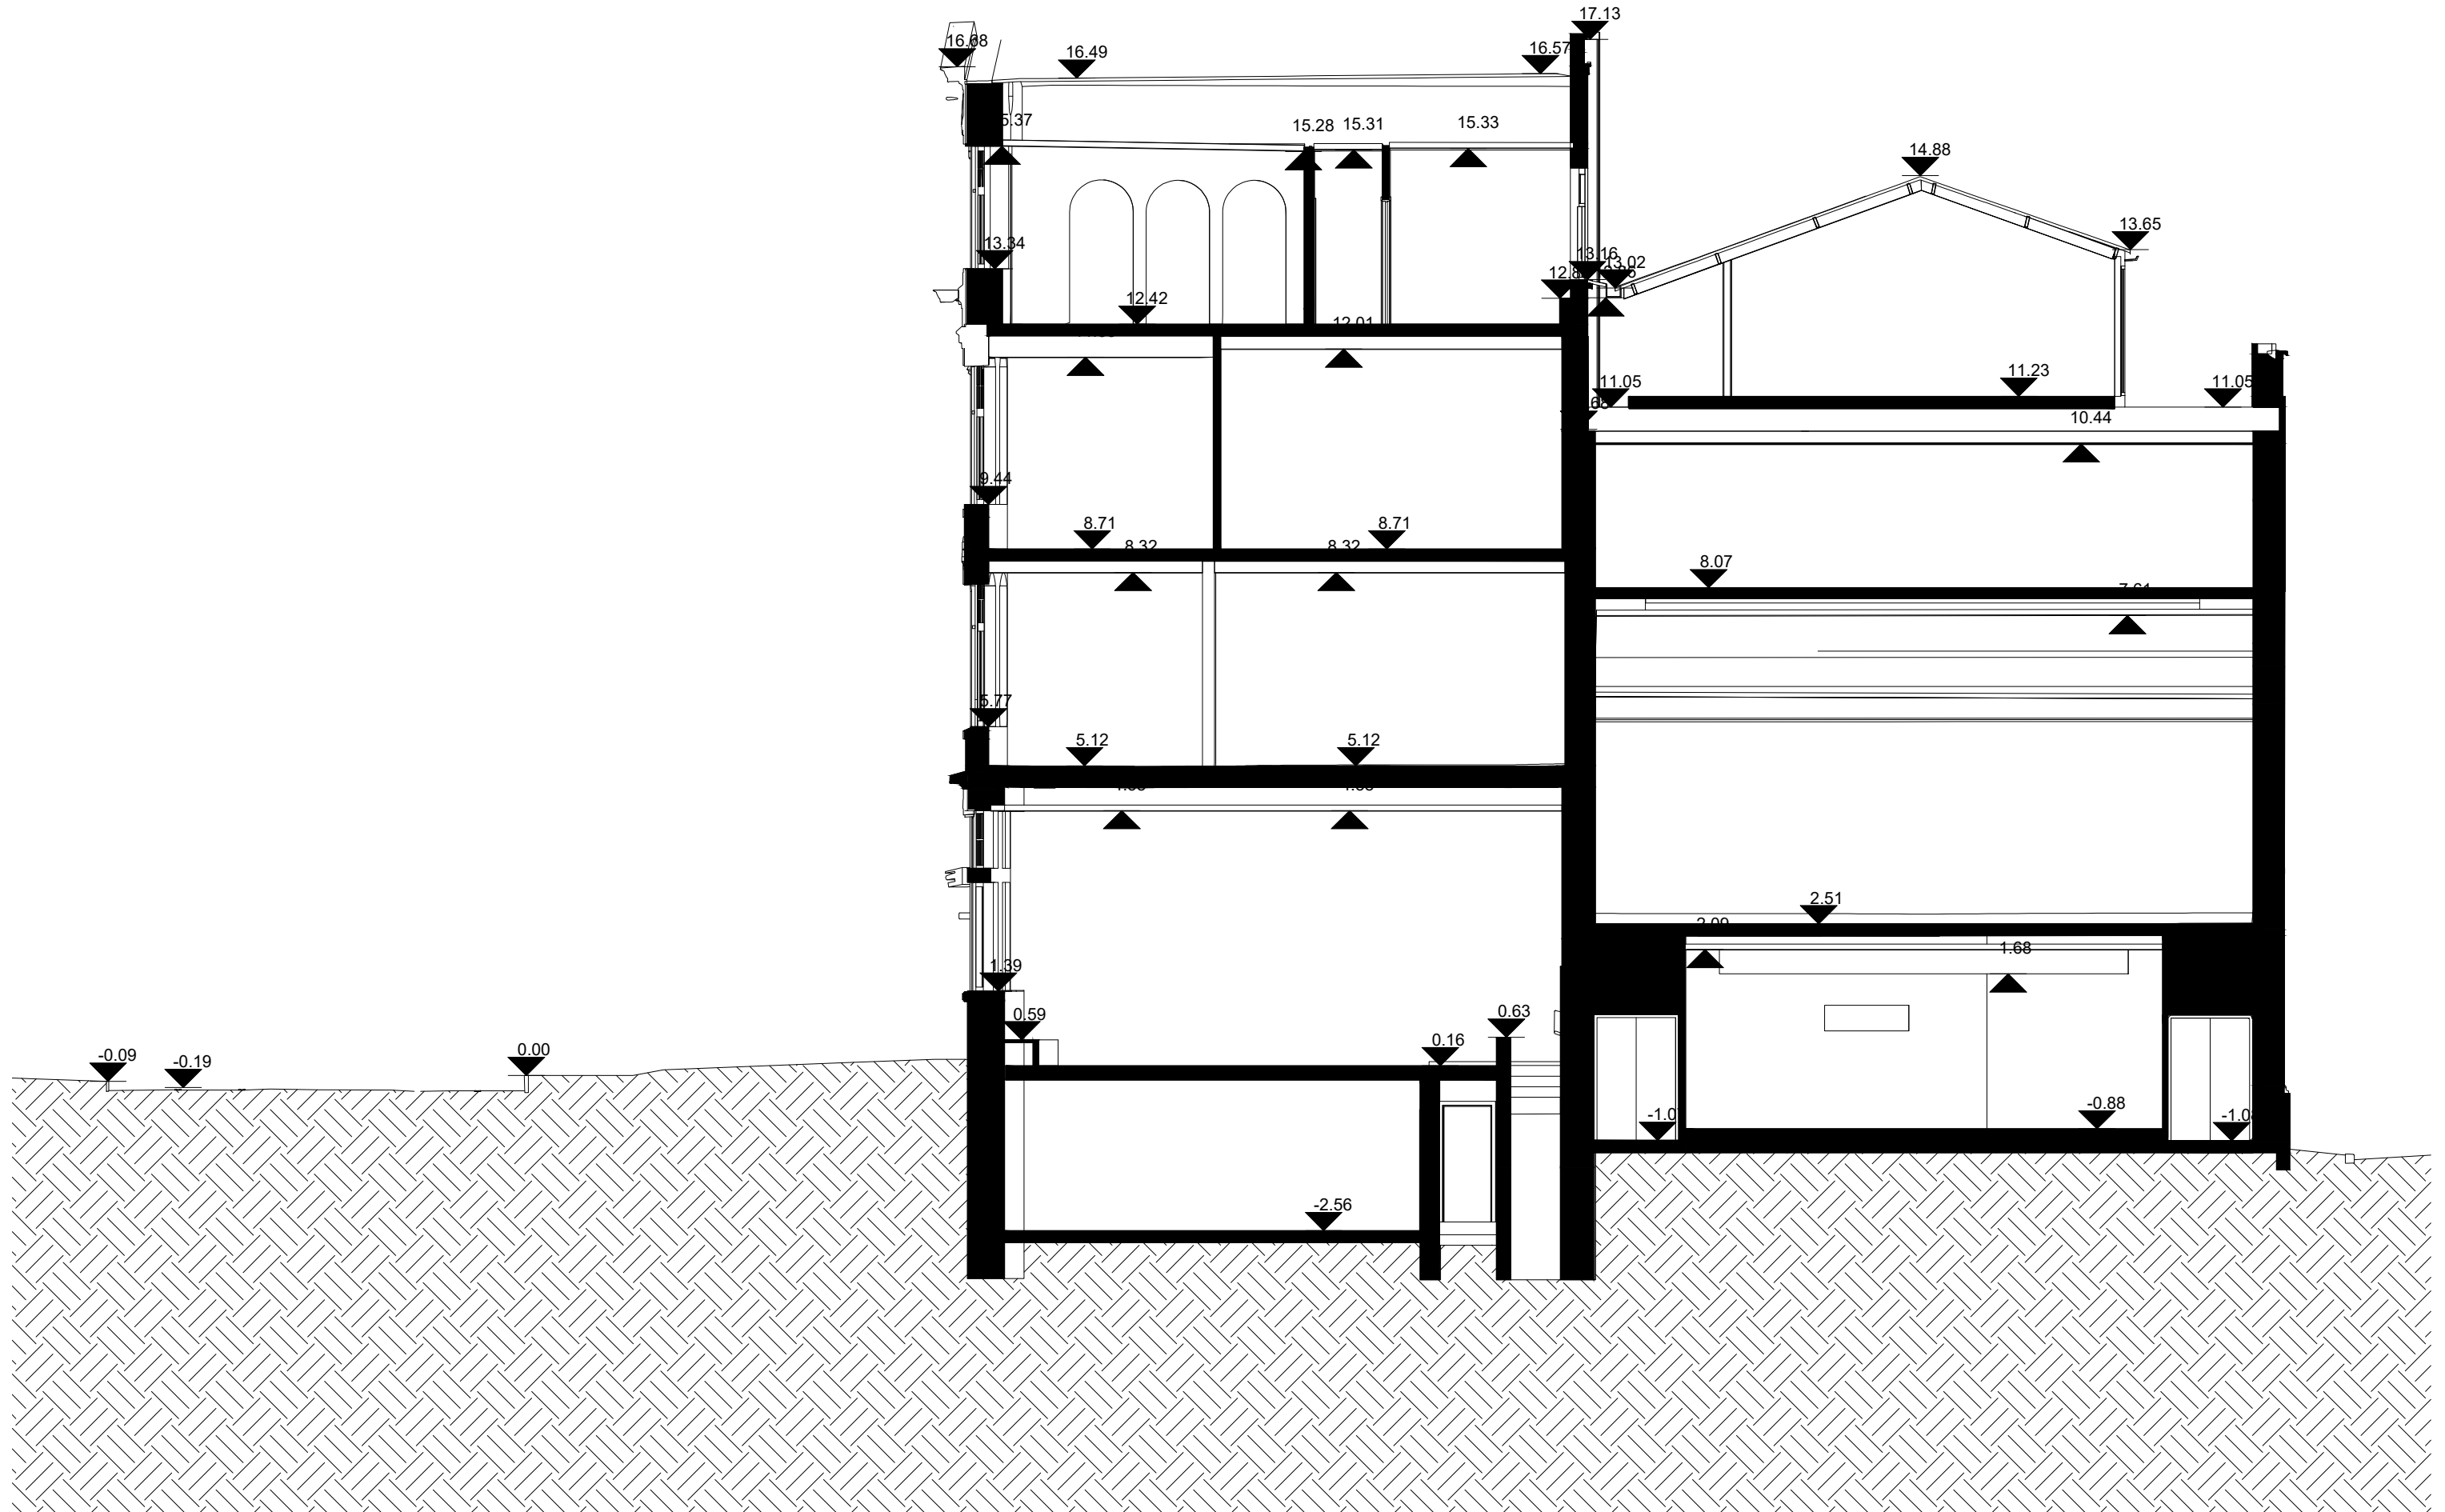


# Langse snede / 4

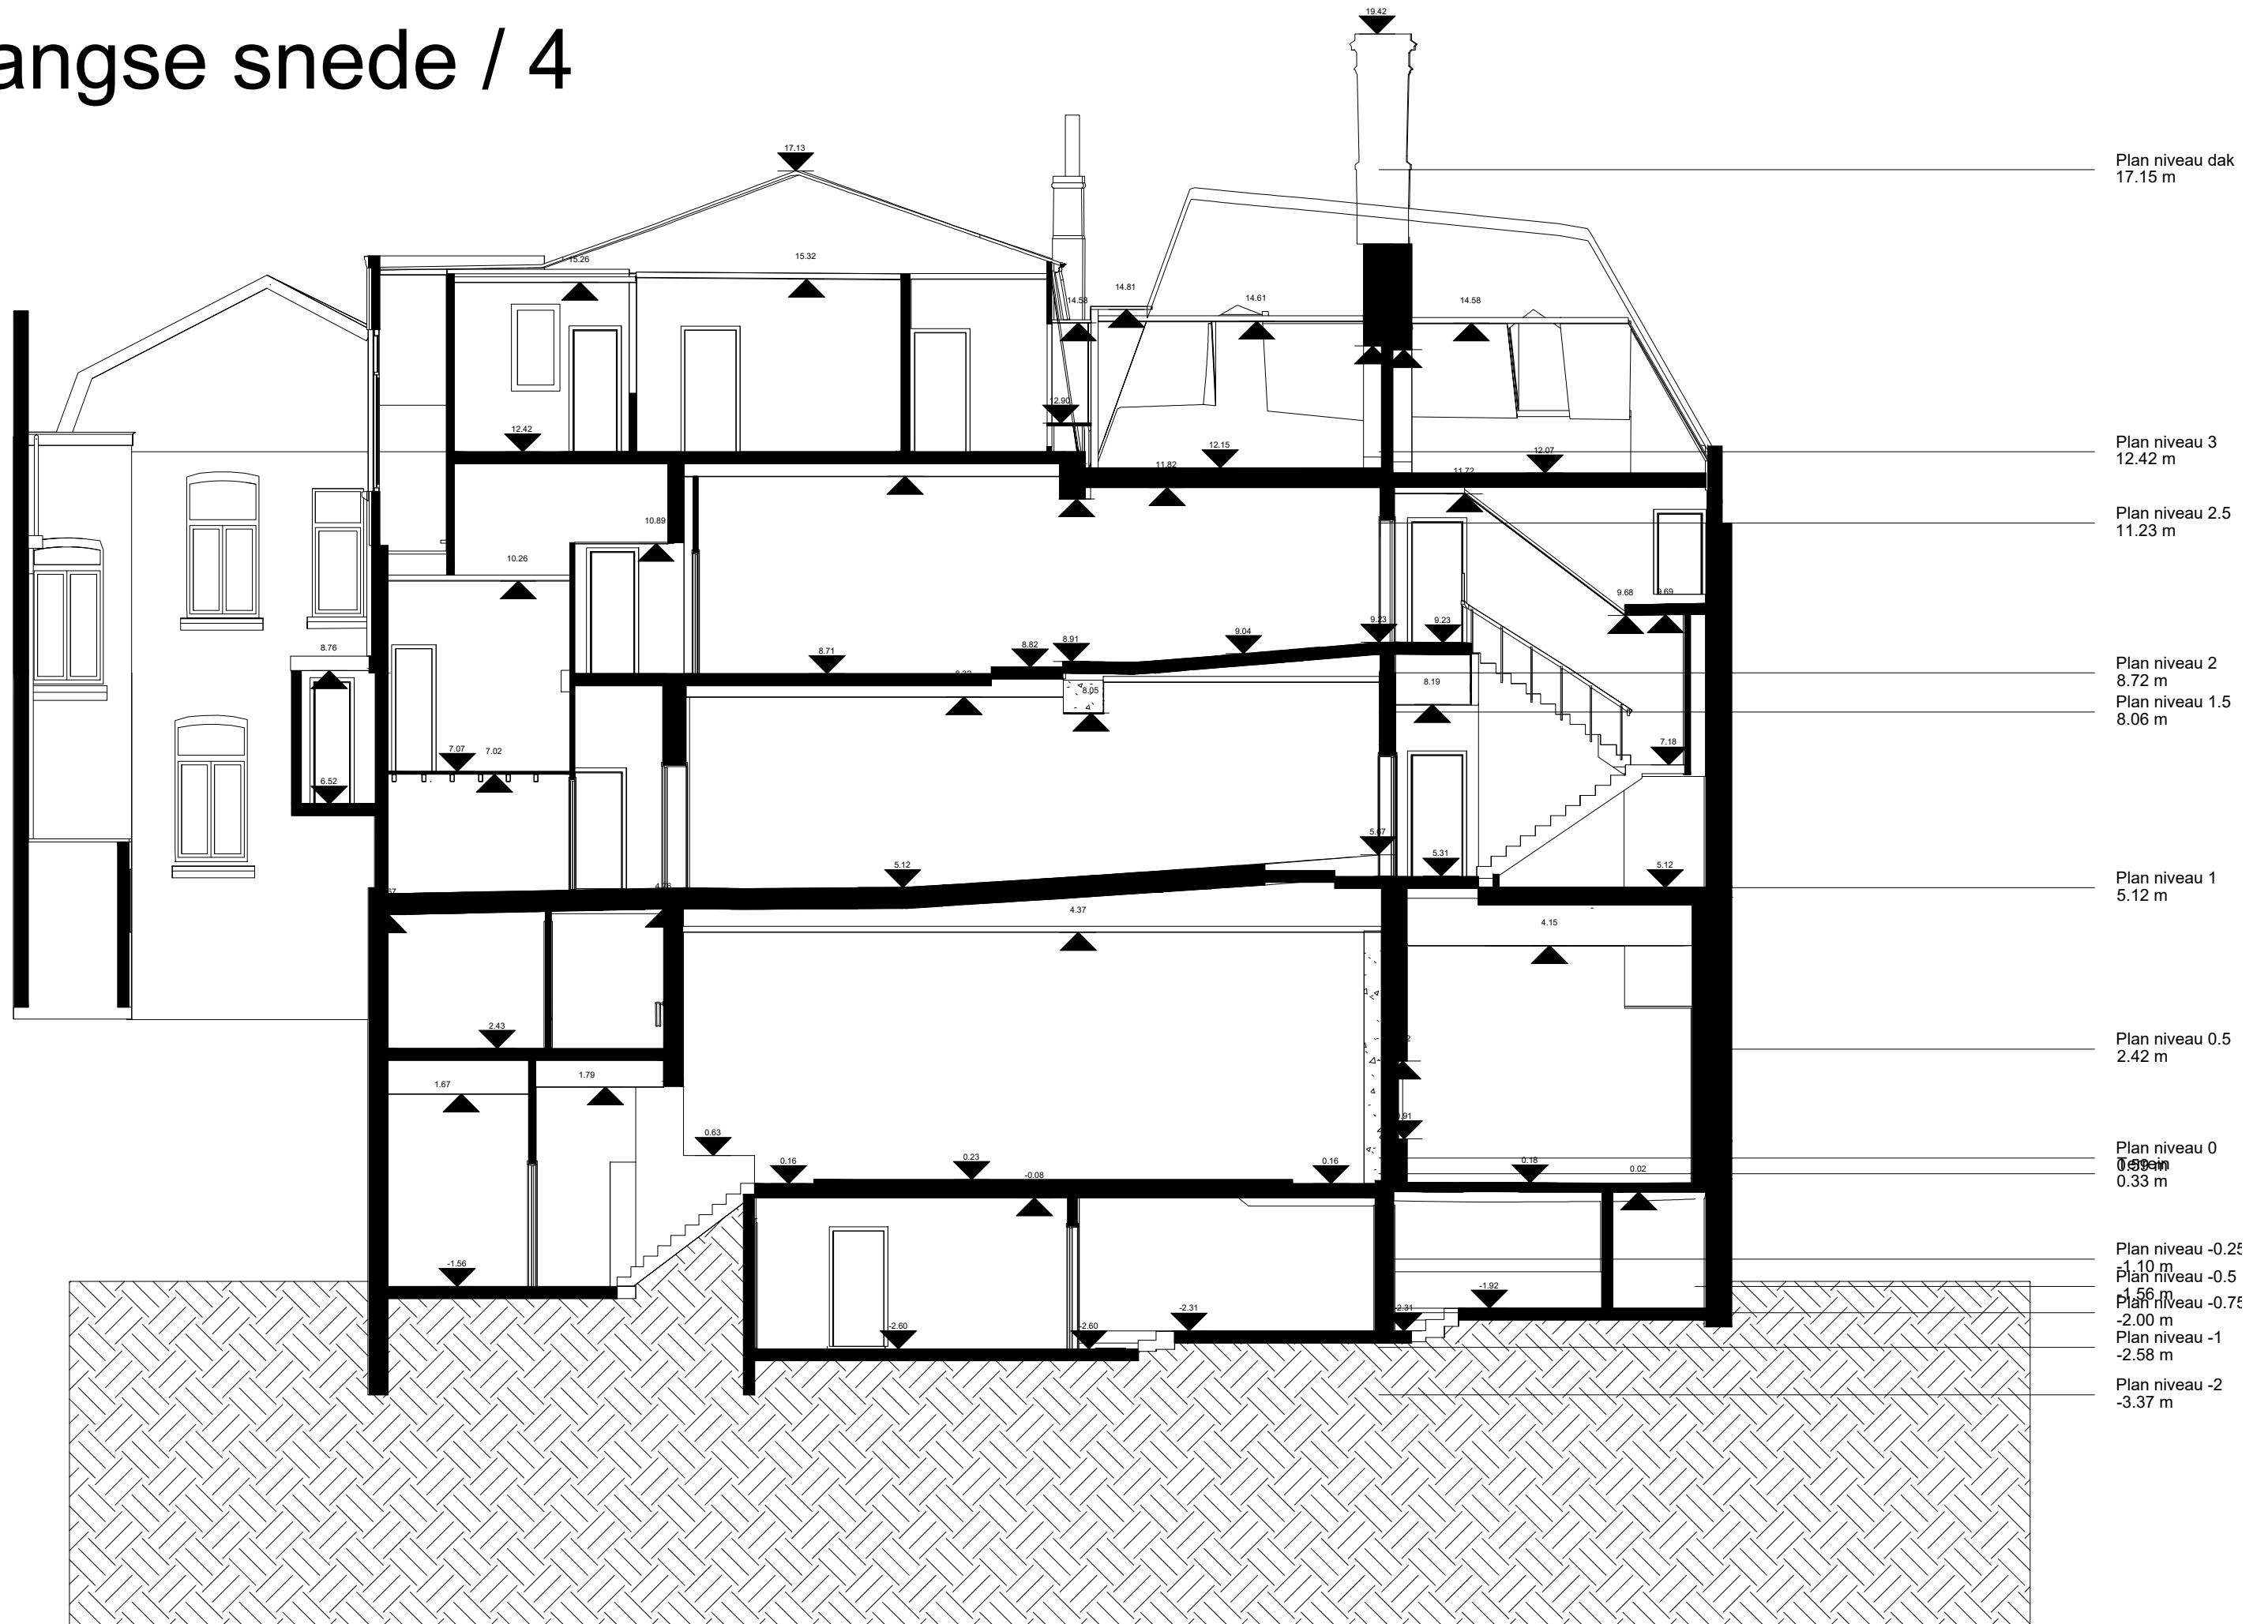


# Vooraanzicht

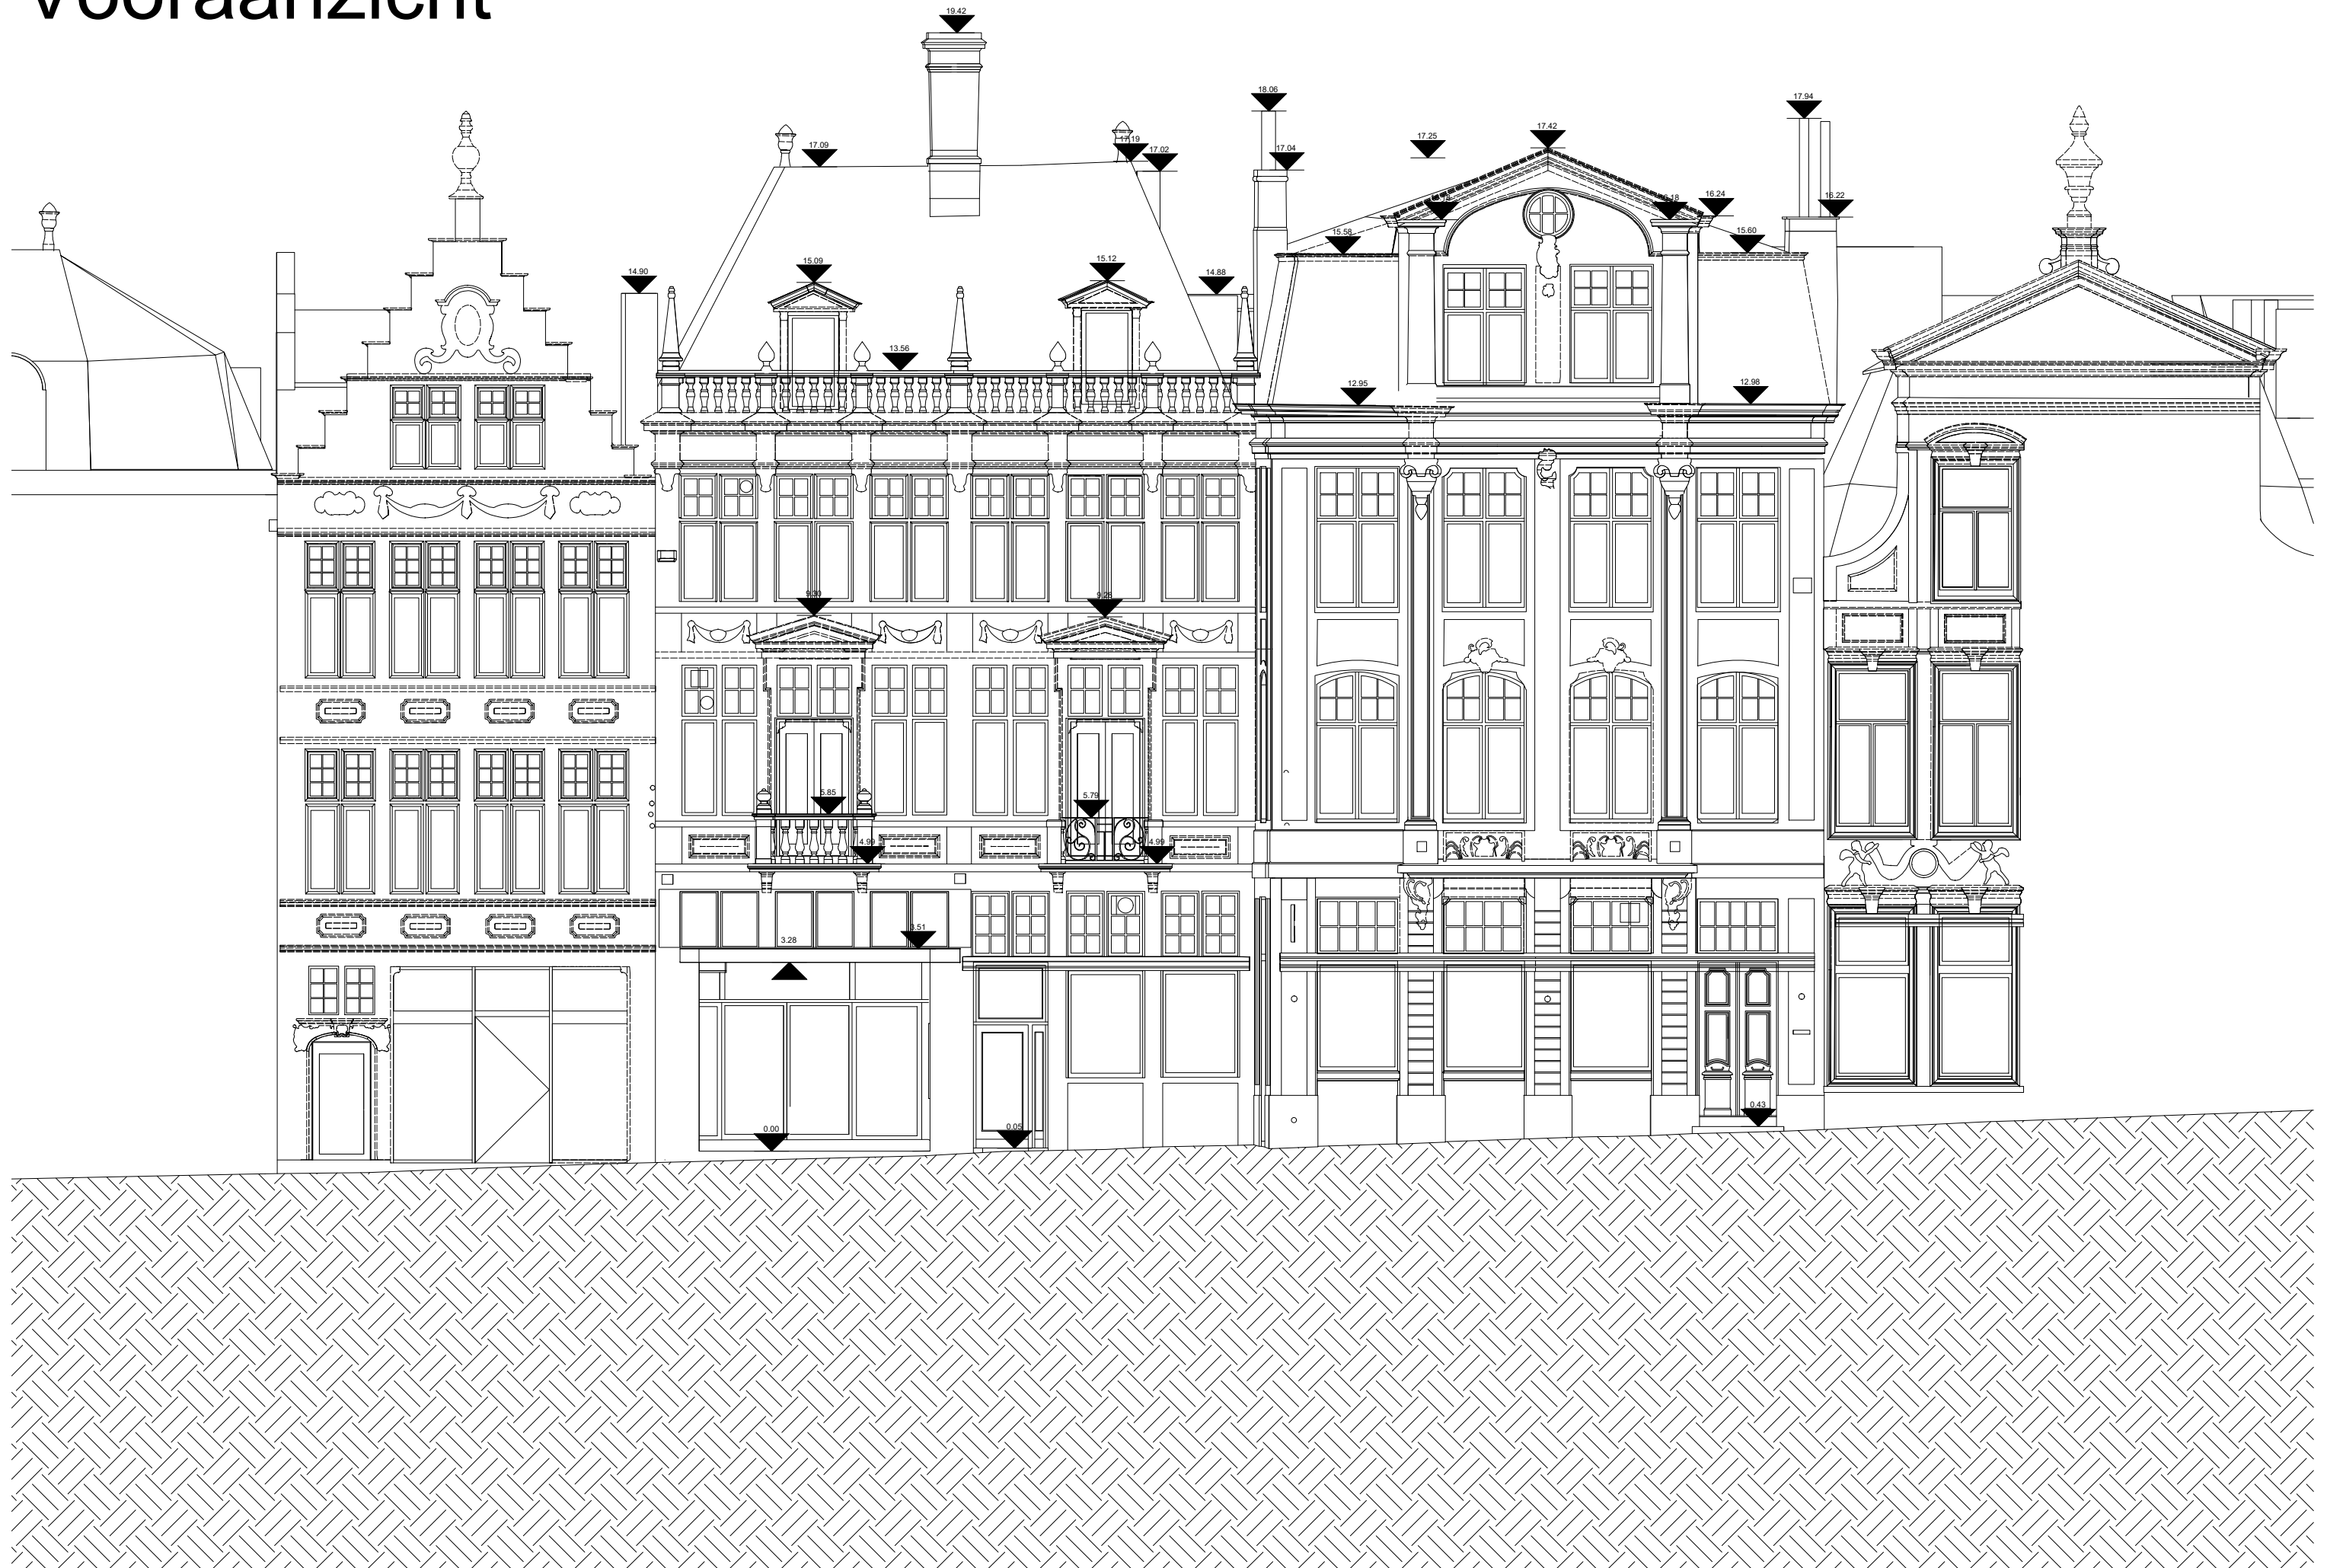

# Achteraanzicht

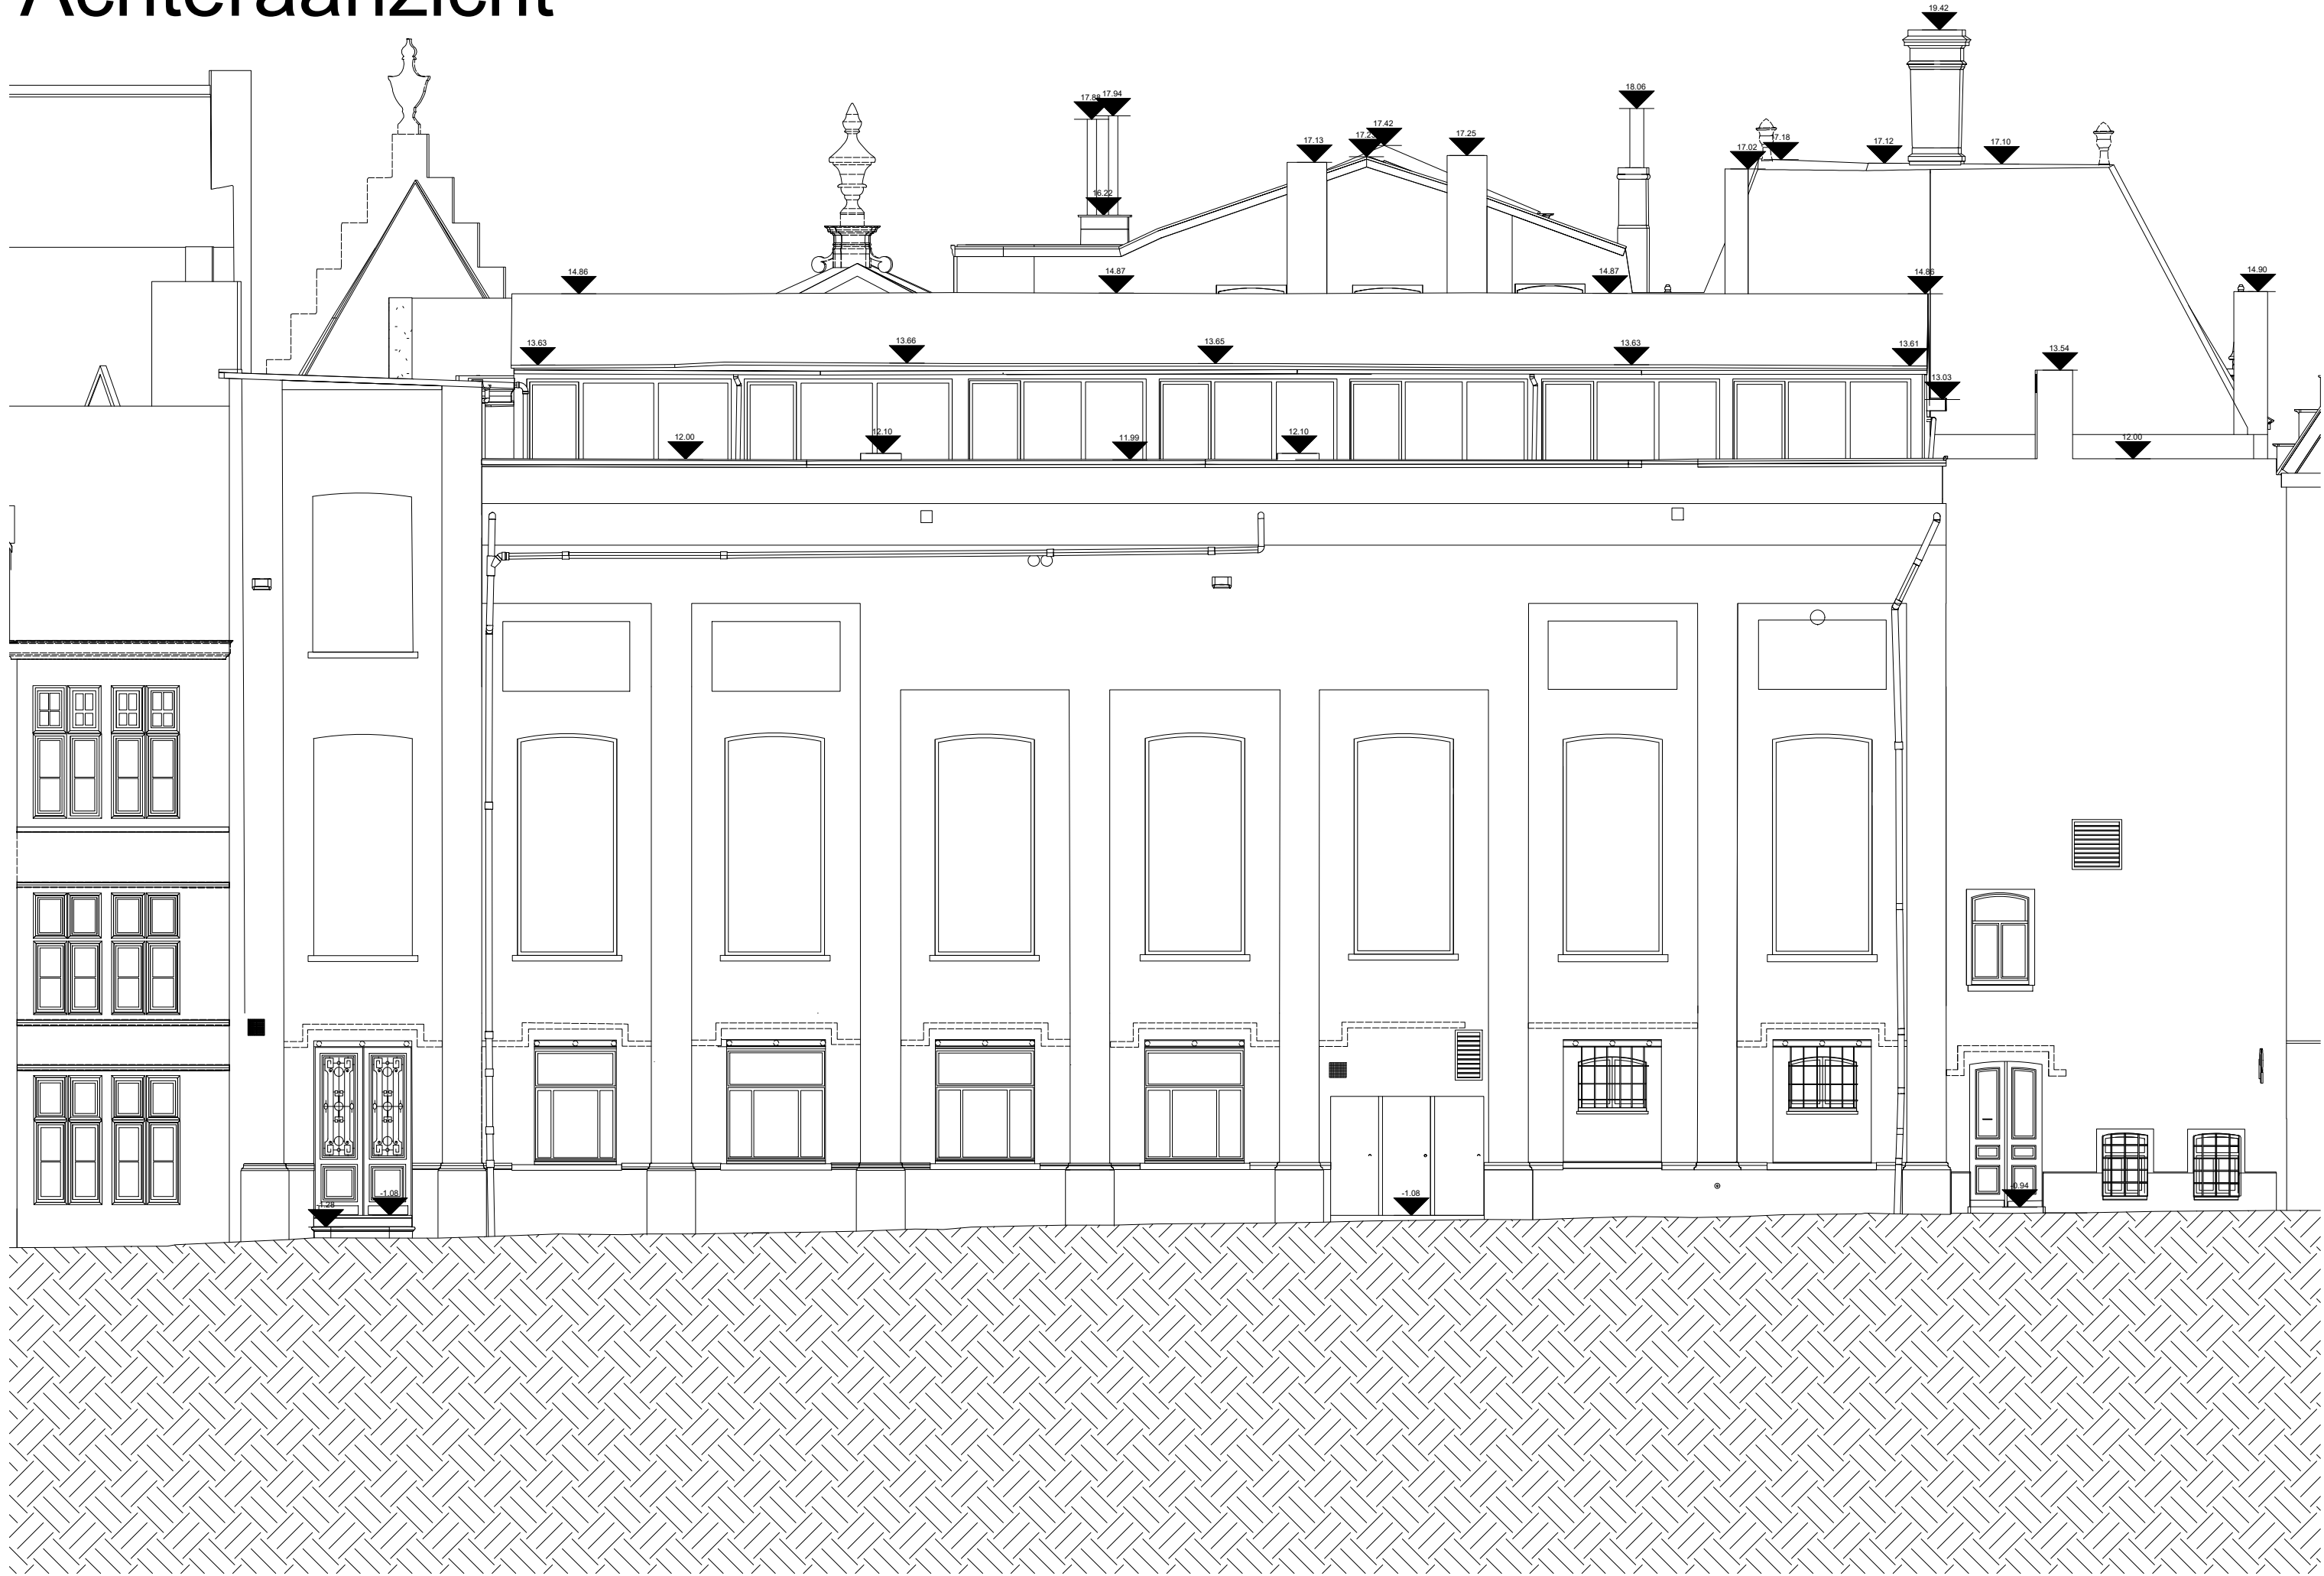


BVO HUIDIGE TOESTAND = 2.367,71m<sup>2</sup>

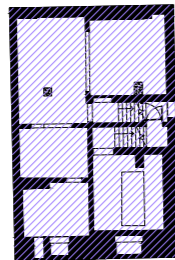


-2 / 100,14 m<sup>2</sup>




-1 / 226,04 m<sup>2</sup>

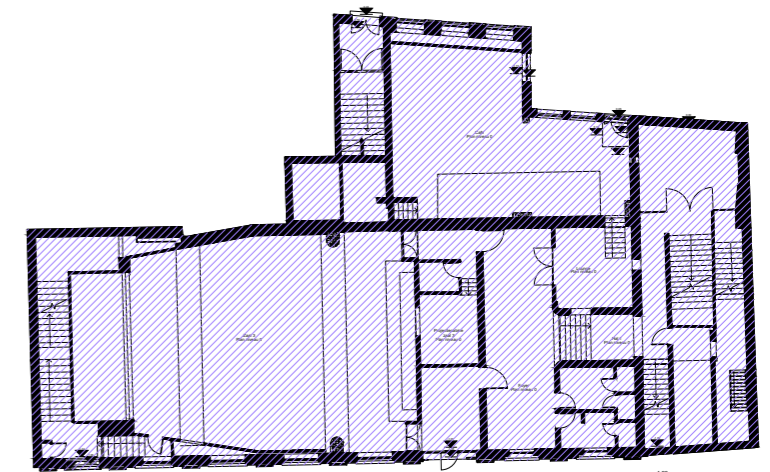


0 / 576,73 m<sup>2</sup>

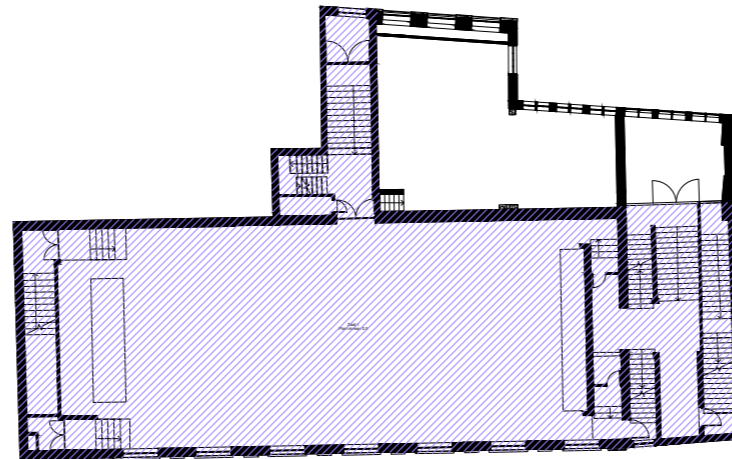


+0.5 / 458,52 m<sup>2</sup>

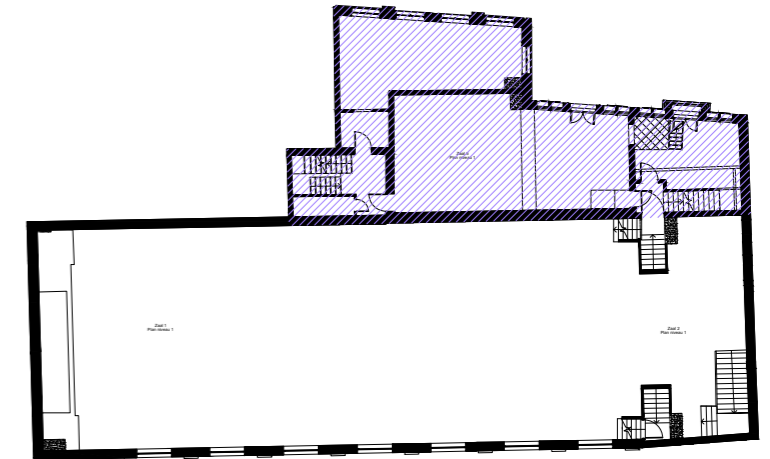

+1 / 167,86 m<sup>2</sup>

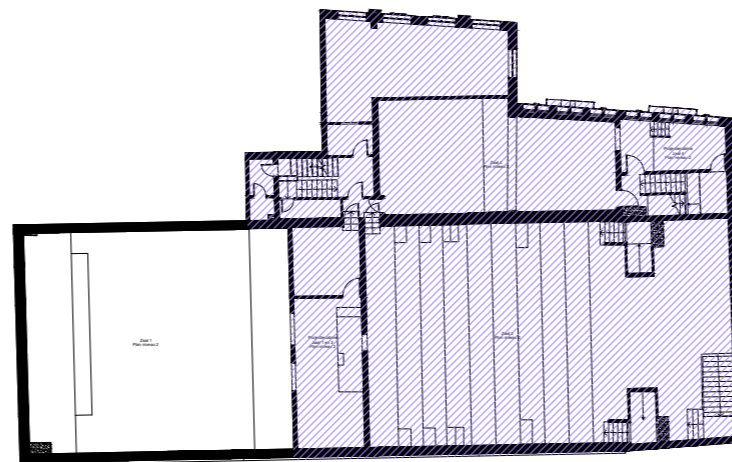


+2 / 424,73 m<sup>2</sup>

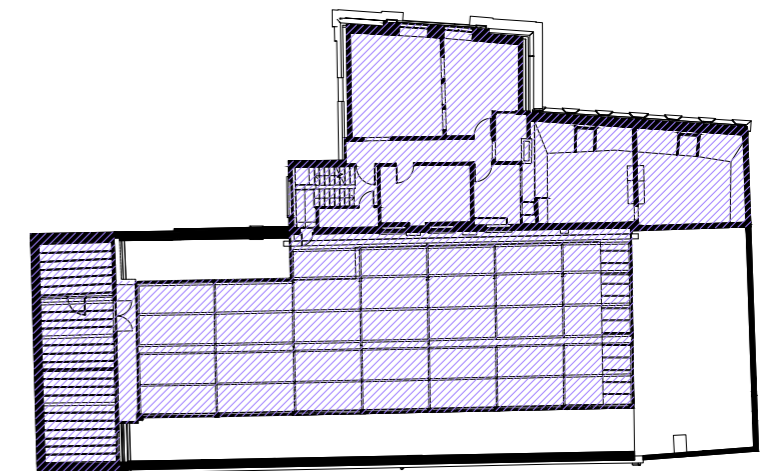

+3 / 413,69m<sup>2</sup>


NVO HUIDIGE TOESTAND = 1.613,93m<sup>2</sup>

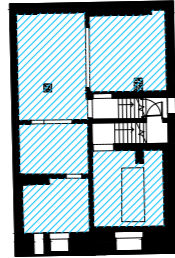

-2 / 61,77 m<sup>2</sup>




-1 / 132,48 m<sup>2</sup>

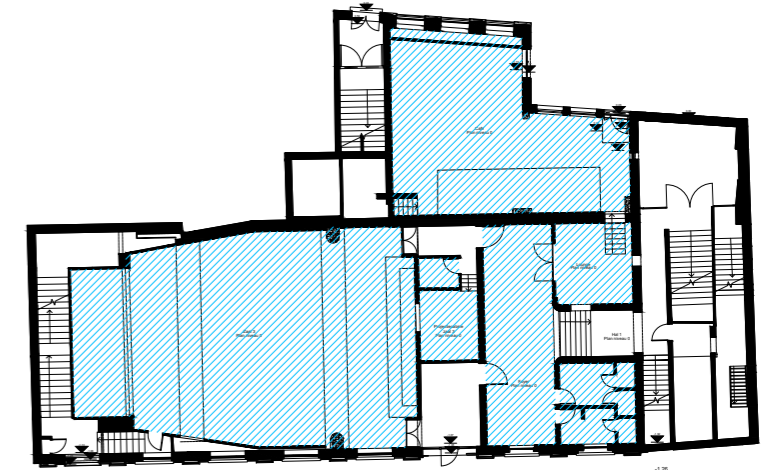


0 / 323,05 m<sup>2</sup>


-2	61,77 m <sup>2</sup>
-1	132,48 m <sup>2</sup>
+0	323,05 m <sup>2</sup> - Cafe - 82,52 m <sup>2</sup> - Cinema - 240,53 m <sup>2</sup>
+0,5	285,15 m <sup>2</sup> - Cinema - 285,15 m <sup>2</sup>
+1	118,11 m <sup>2</sup> Berging - 2,98 m <sup>2</sup> Cinema - 74,36 m <sup>2</sup> Kantoren - 40,75 m <sup>2</sup>
+2	315,00 m <sup>2</sup> Berging - 20,40 m <sup>2</sup> Cinema - 252,28 m <sup>2</sup> Kantoren - 42,32 m <sup>2</sup>
+3	378,37 m <sup>2</sup> Berging - 2,84 m <sup>2</sup> Techn. - 103,83 m <sup>2</sup> Not in use - 271,70 m <sup>2</sup>

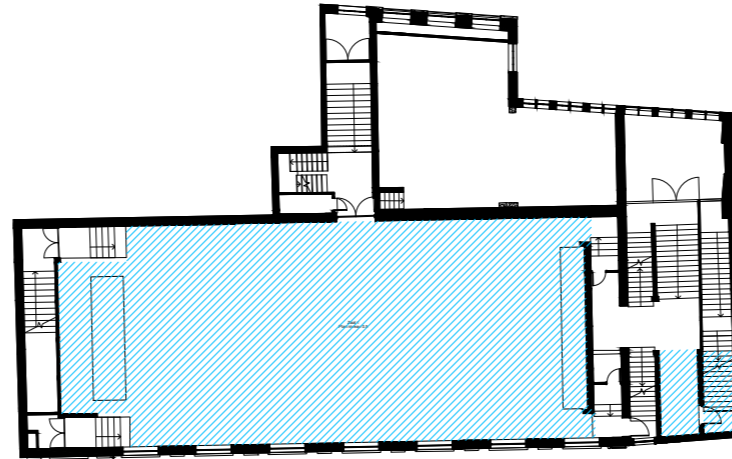


+0.5 / 285,15 m<sup>2</sup>

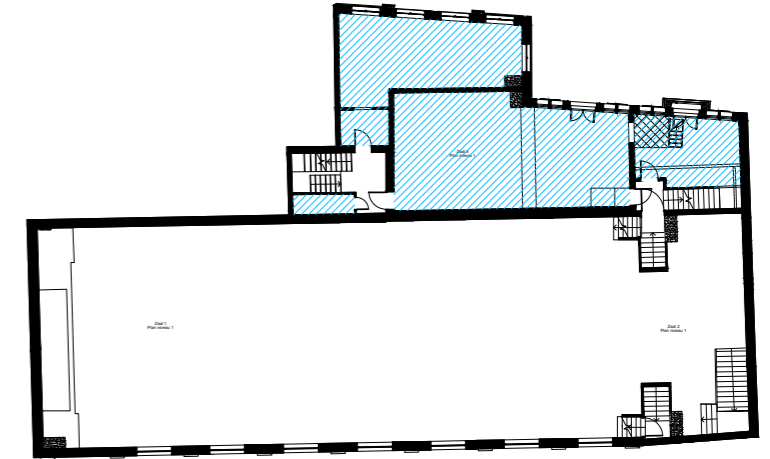

+1 / 118,11 m<sup>2</sup>

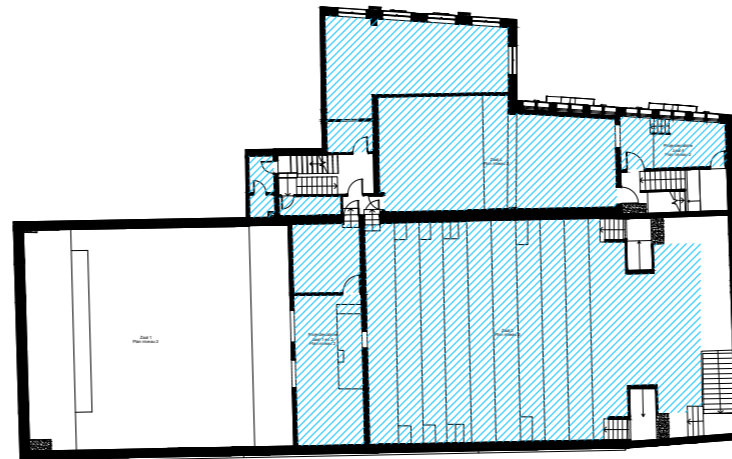


+2 / 315,00 m<sup>2</sup>

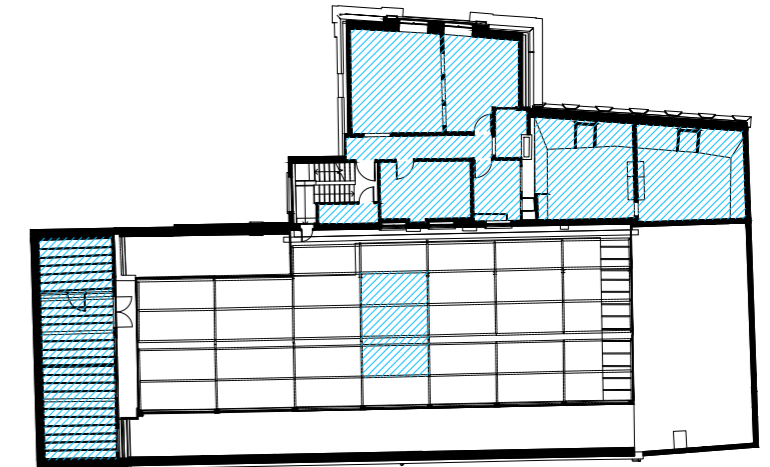

+3 / 378,37m<sup>2</sup>



KANTOREN HUIDIGE TOESTAND = 83,07m<sup>2</sup>

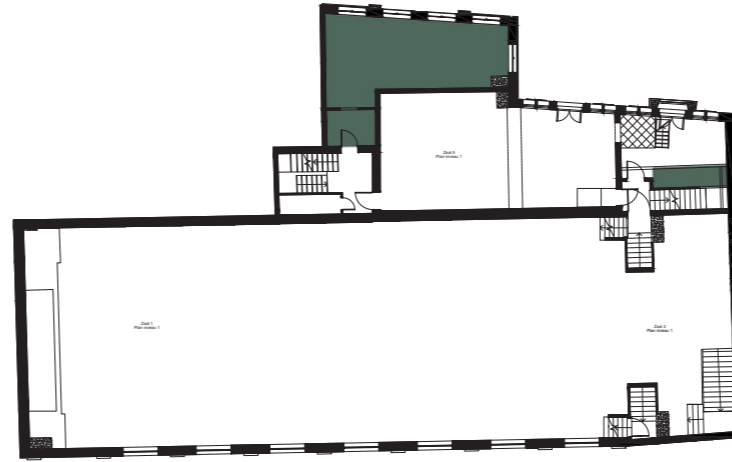

+1 / 40,75 m<sup>2</sup>




+2 / 42,32 m<sup>2</sup>


TECHN. RUIMTE HUIDIGE TOESTAND = 158,63m<sup>2</sup>



-2 / 29,64 m<sup>2</sup>

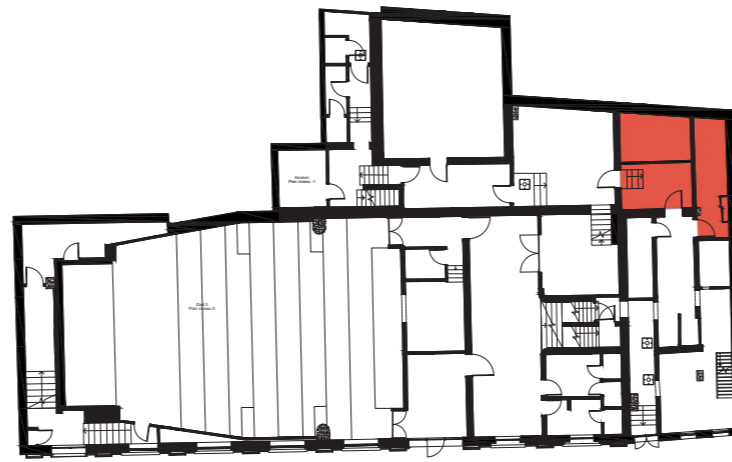

-1 / 25,16 m<sup>2</sup>

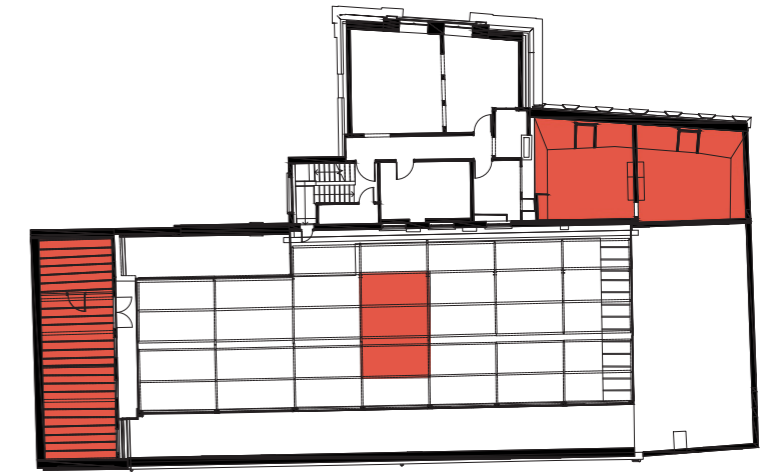

+3 / 103,83 m<sup>2</sup>

CAFE HUIDIGE TOESTAND = 132,57m<sup>2</sup>



-1 / 50,05 m<sup>2</sup>



0 / 82,52 m<sup>2</sup>


BERGING HUIDIGE TOESTAND =125,96m<sup>2</sup>



-2 / 32,13 m<sup>2</sup>




-1 / 67,61 m<sup>2</sup>

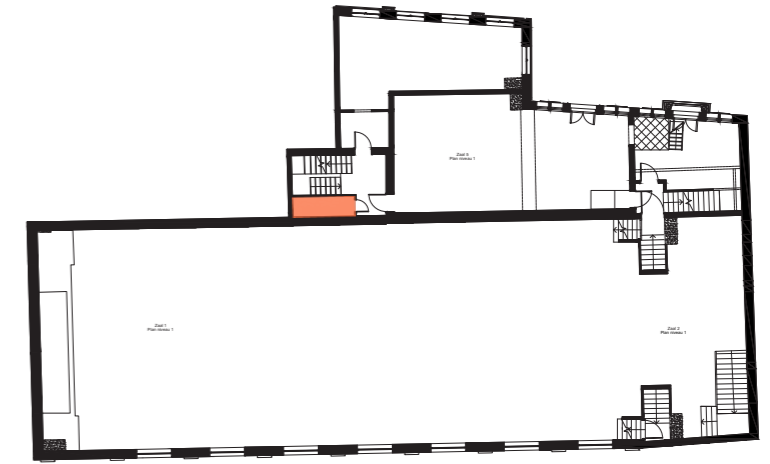

+1 / 2,98 m<sup>2</sup>




+2 / 20,40 m<sup>2</sup>

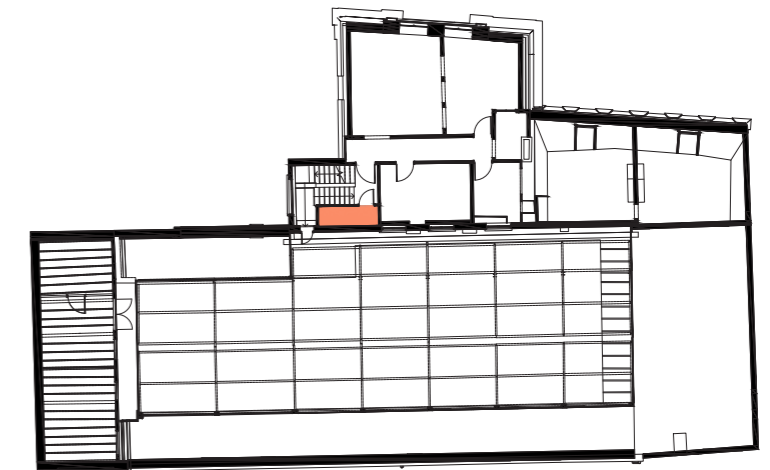


+3 / 2,84 m<sup>2</sup>


CINEMA HUIDIGE TOESTAND =852,32m<sup>2</sup>

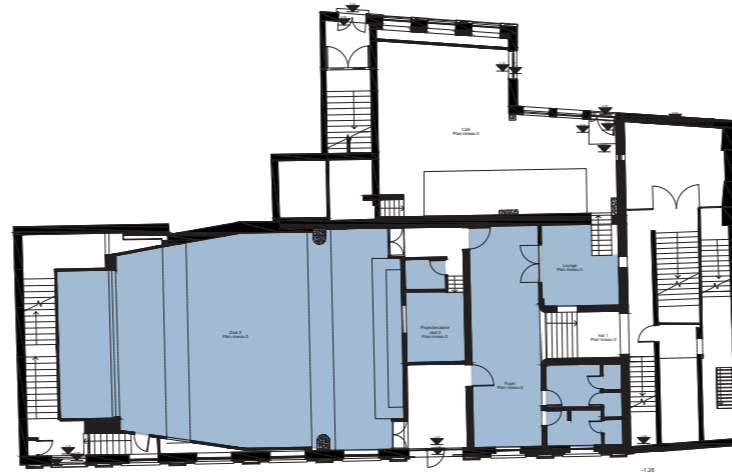

+0 / 240,53 m<sup>2</sup>

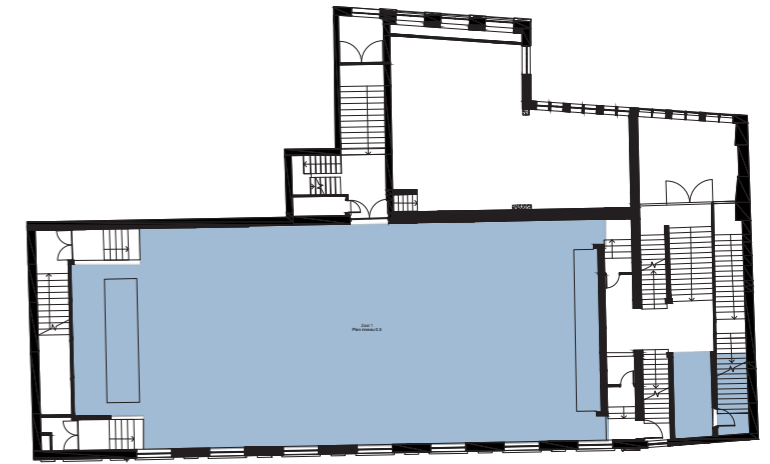

+0.5 / 285,15 m<sup>2</sup>

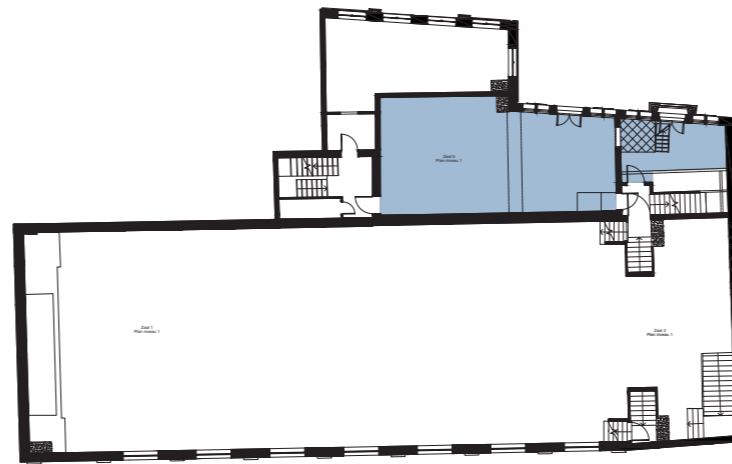

+1 / 74,36 m<sup>2</sup>



+2 / 252,28 m<sup>2</sup>